



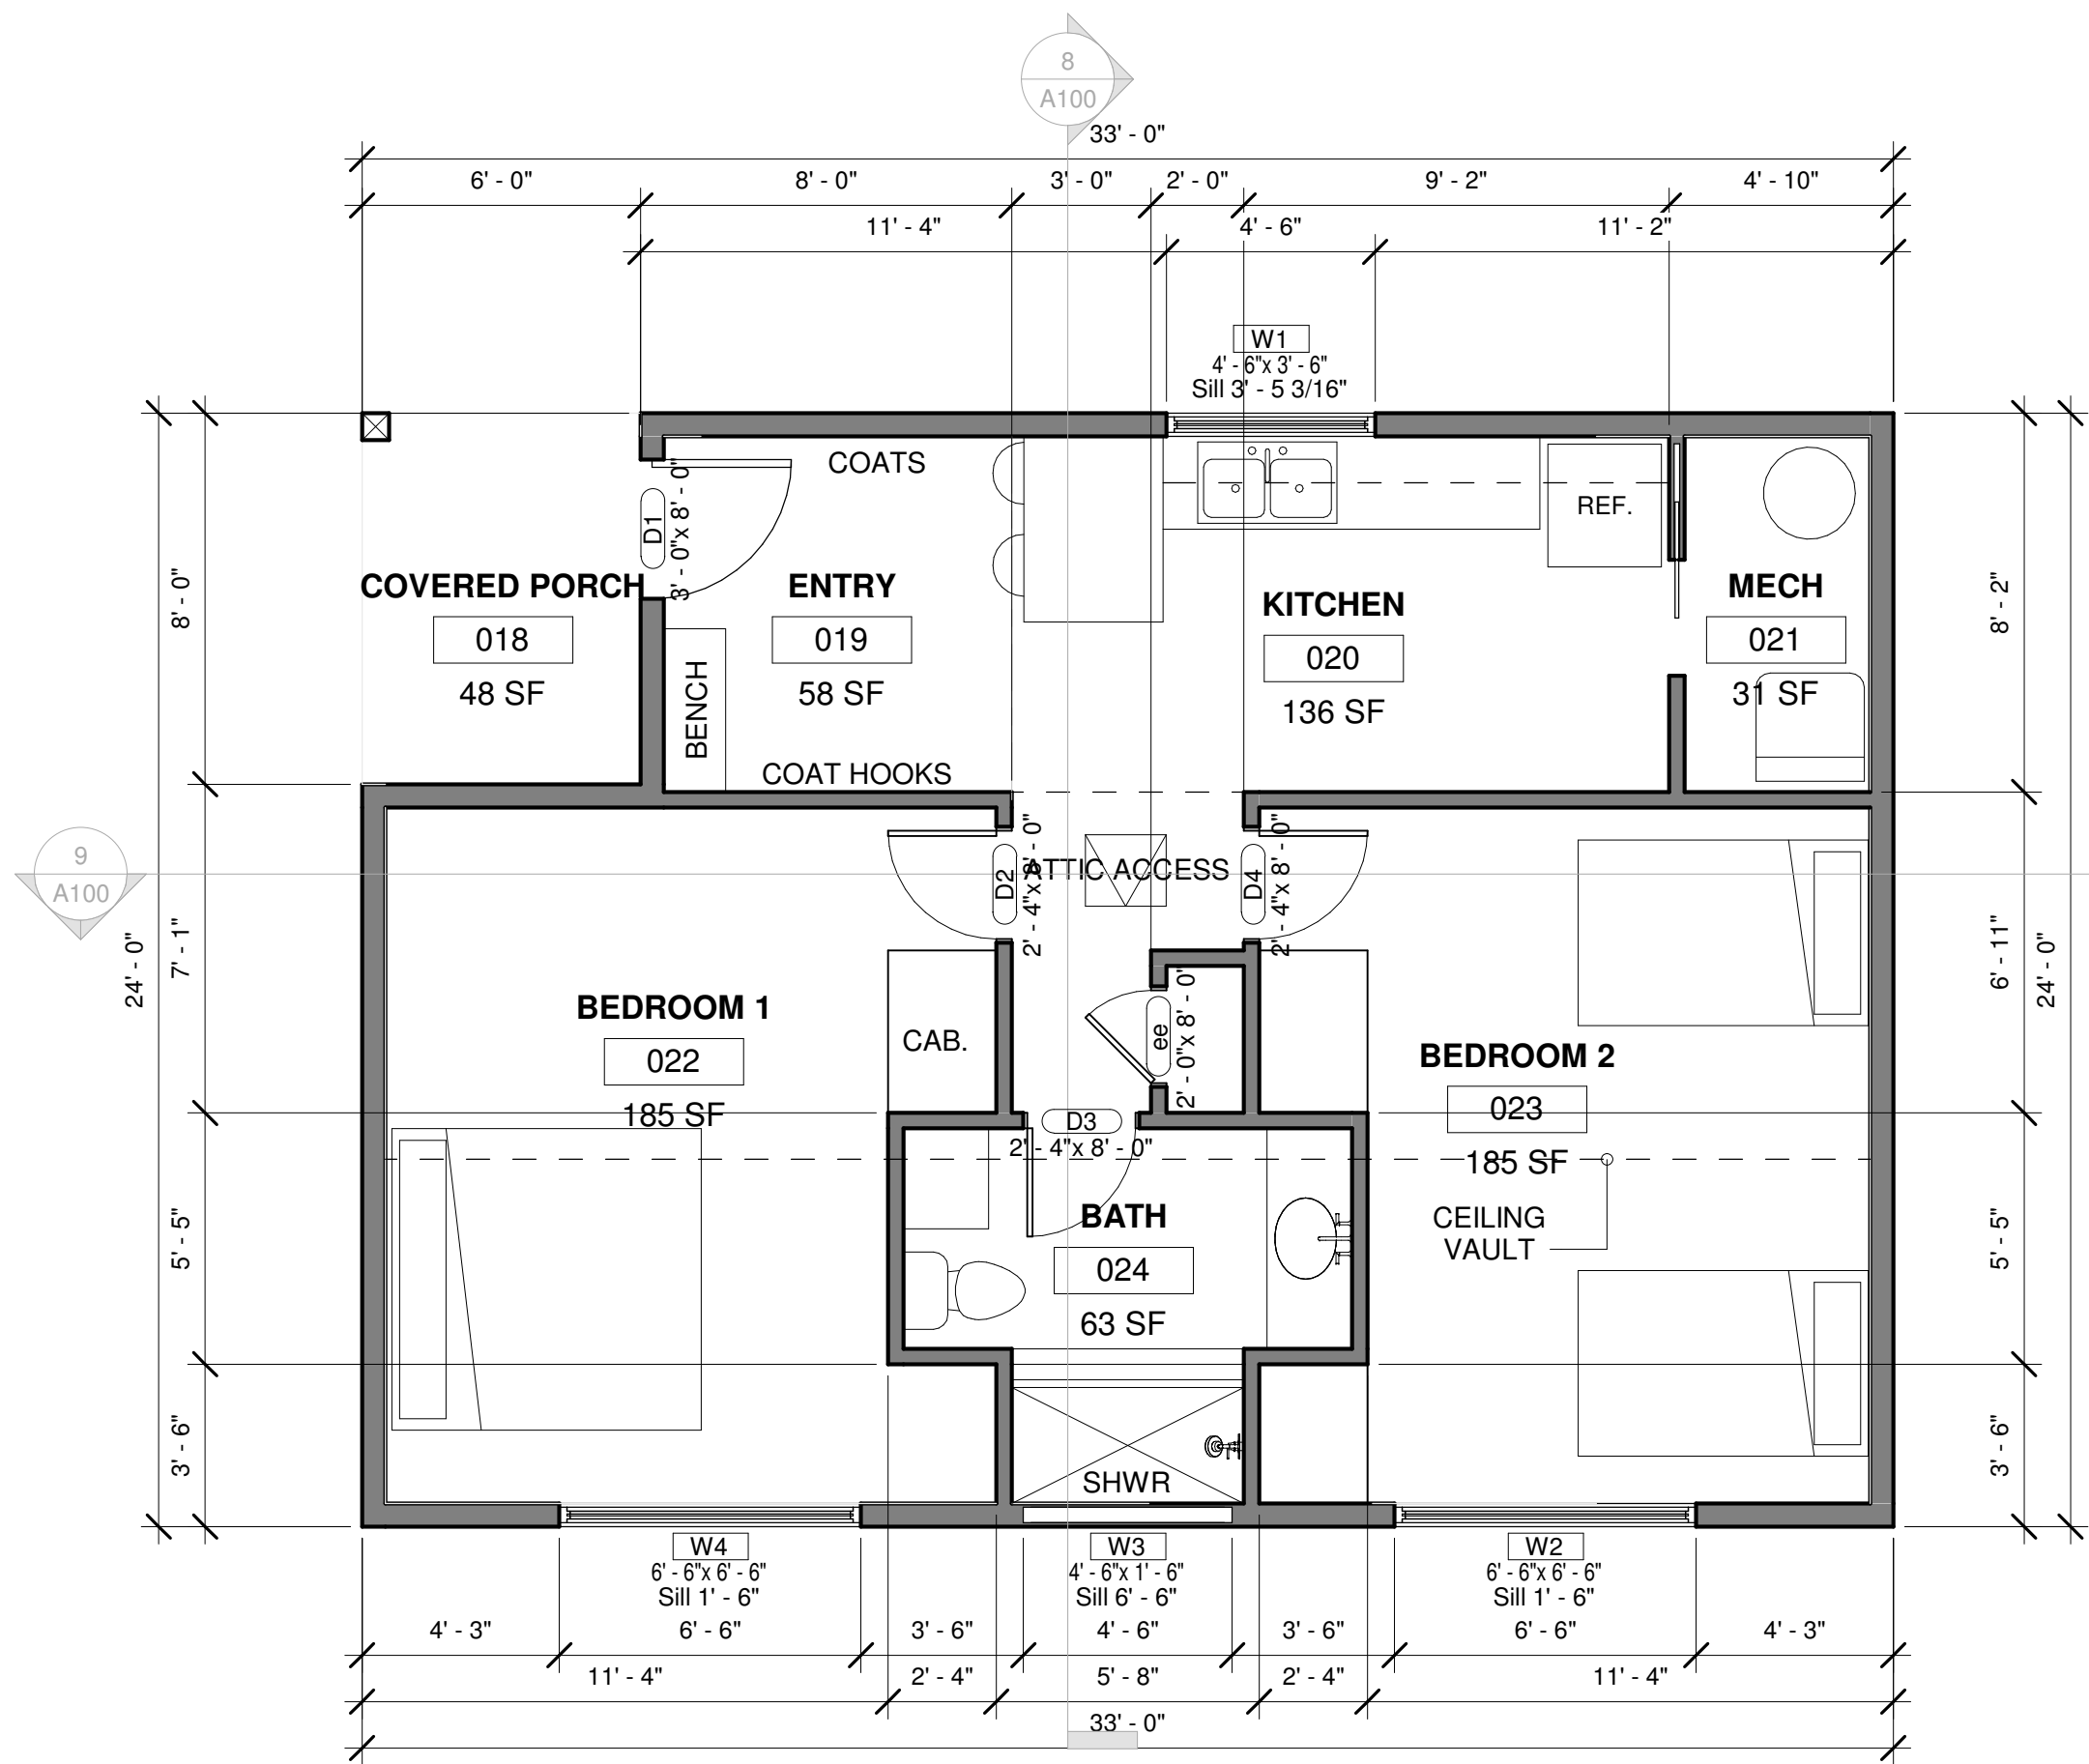


1 GROUND FLOOR
1/4" = 1'-0"


ROOM SCHEDULE		
Number	Name	Area
GROUND FLOOR		
018	COVERED PORCH	48 SF
019	ENTRY	58 SF
020	KITCHEN	136 SF
021	MECH	31 SF
022	BEDROOM 1	185 SF
023	BEDROOM 2	185 SF
024	BATH	63 SF
		704 SF

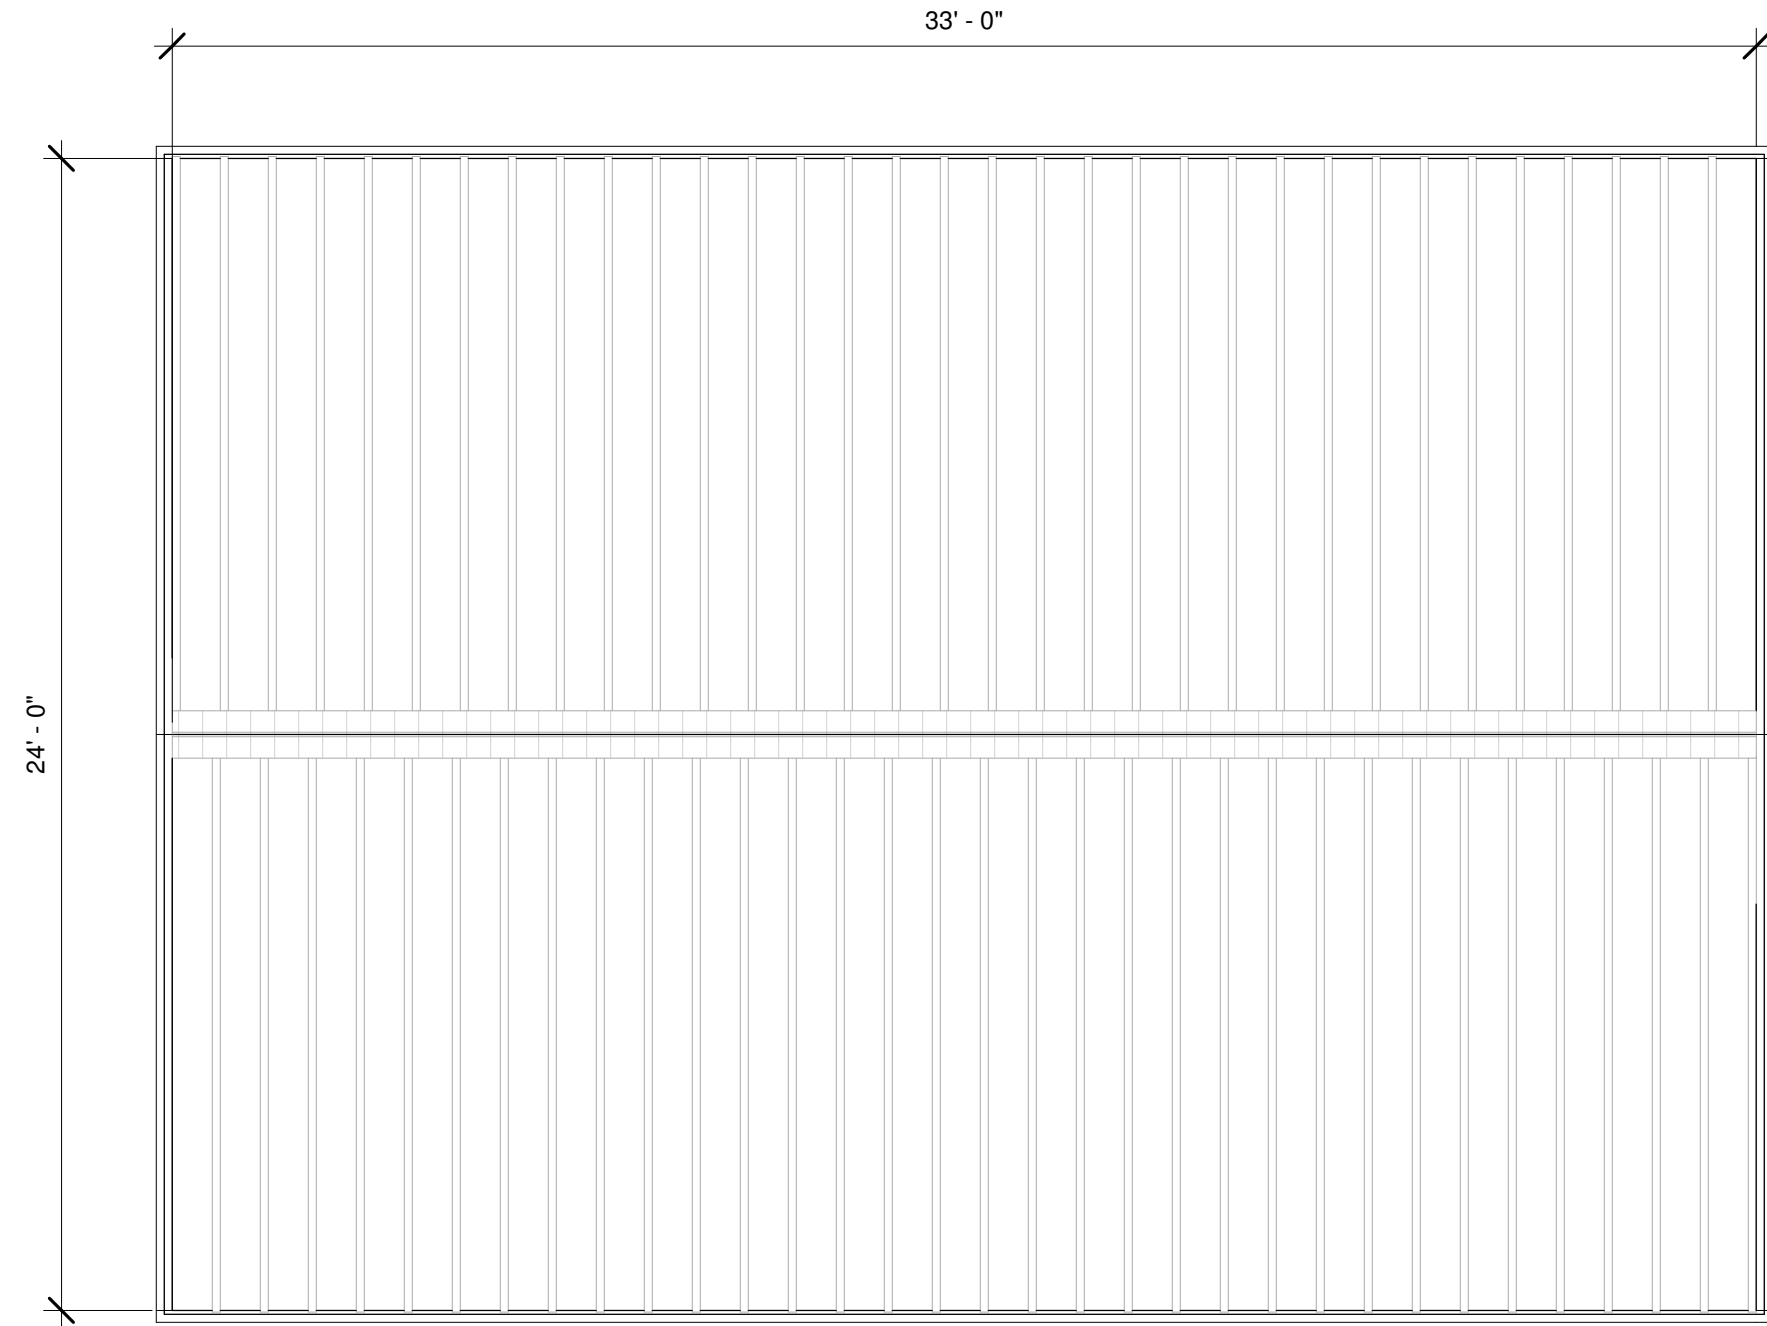


2 ROOF PLAN
1/4" = 1'-0"

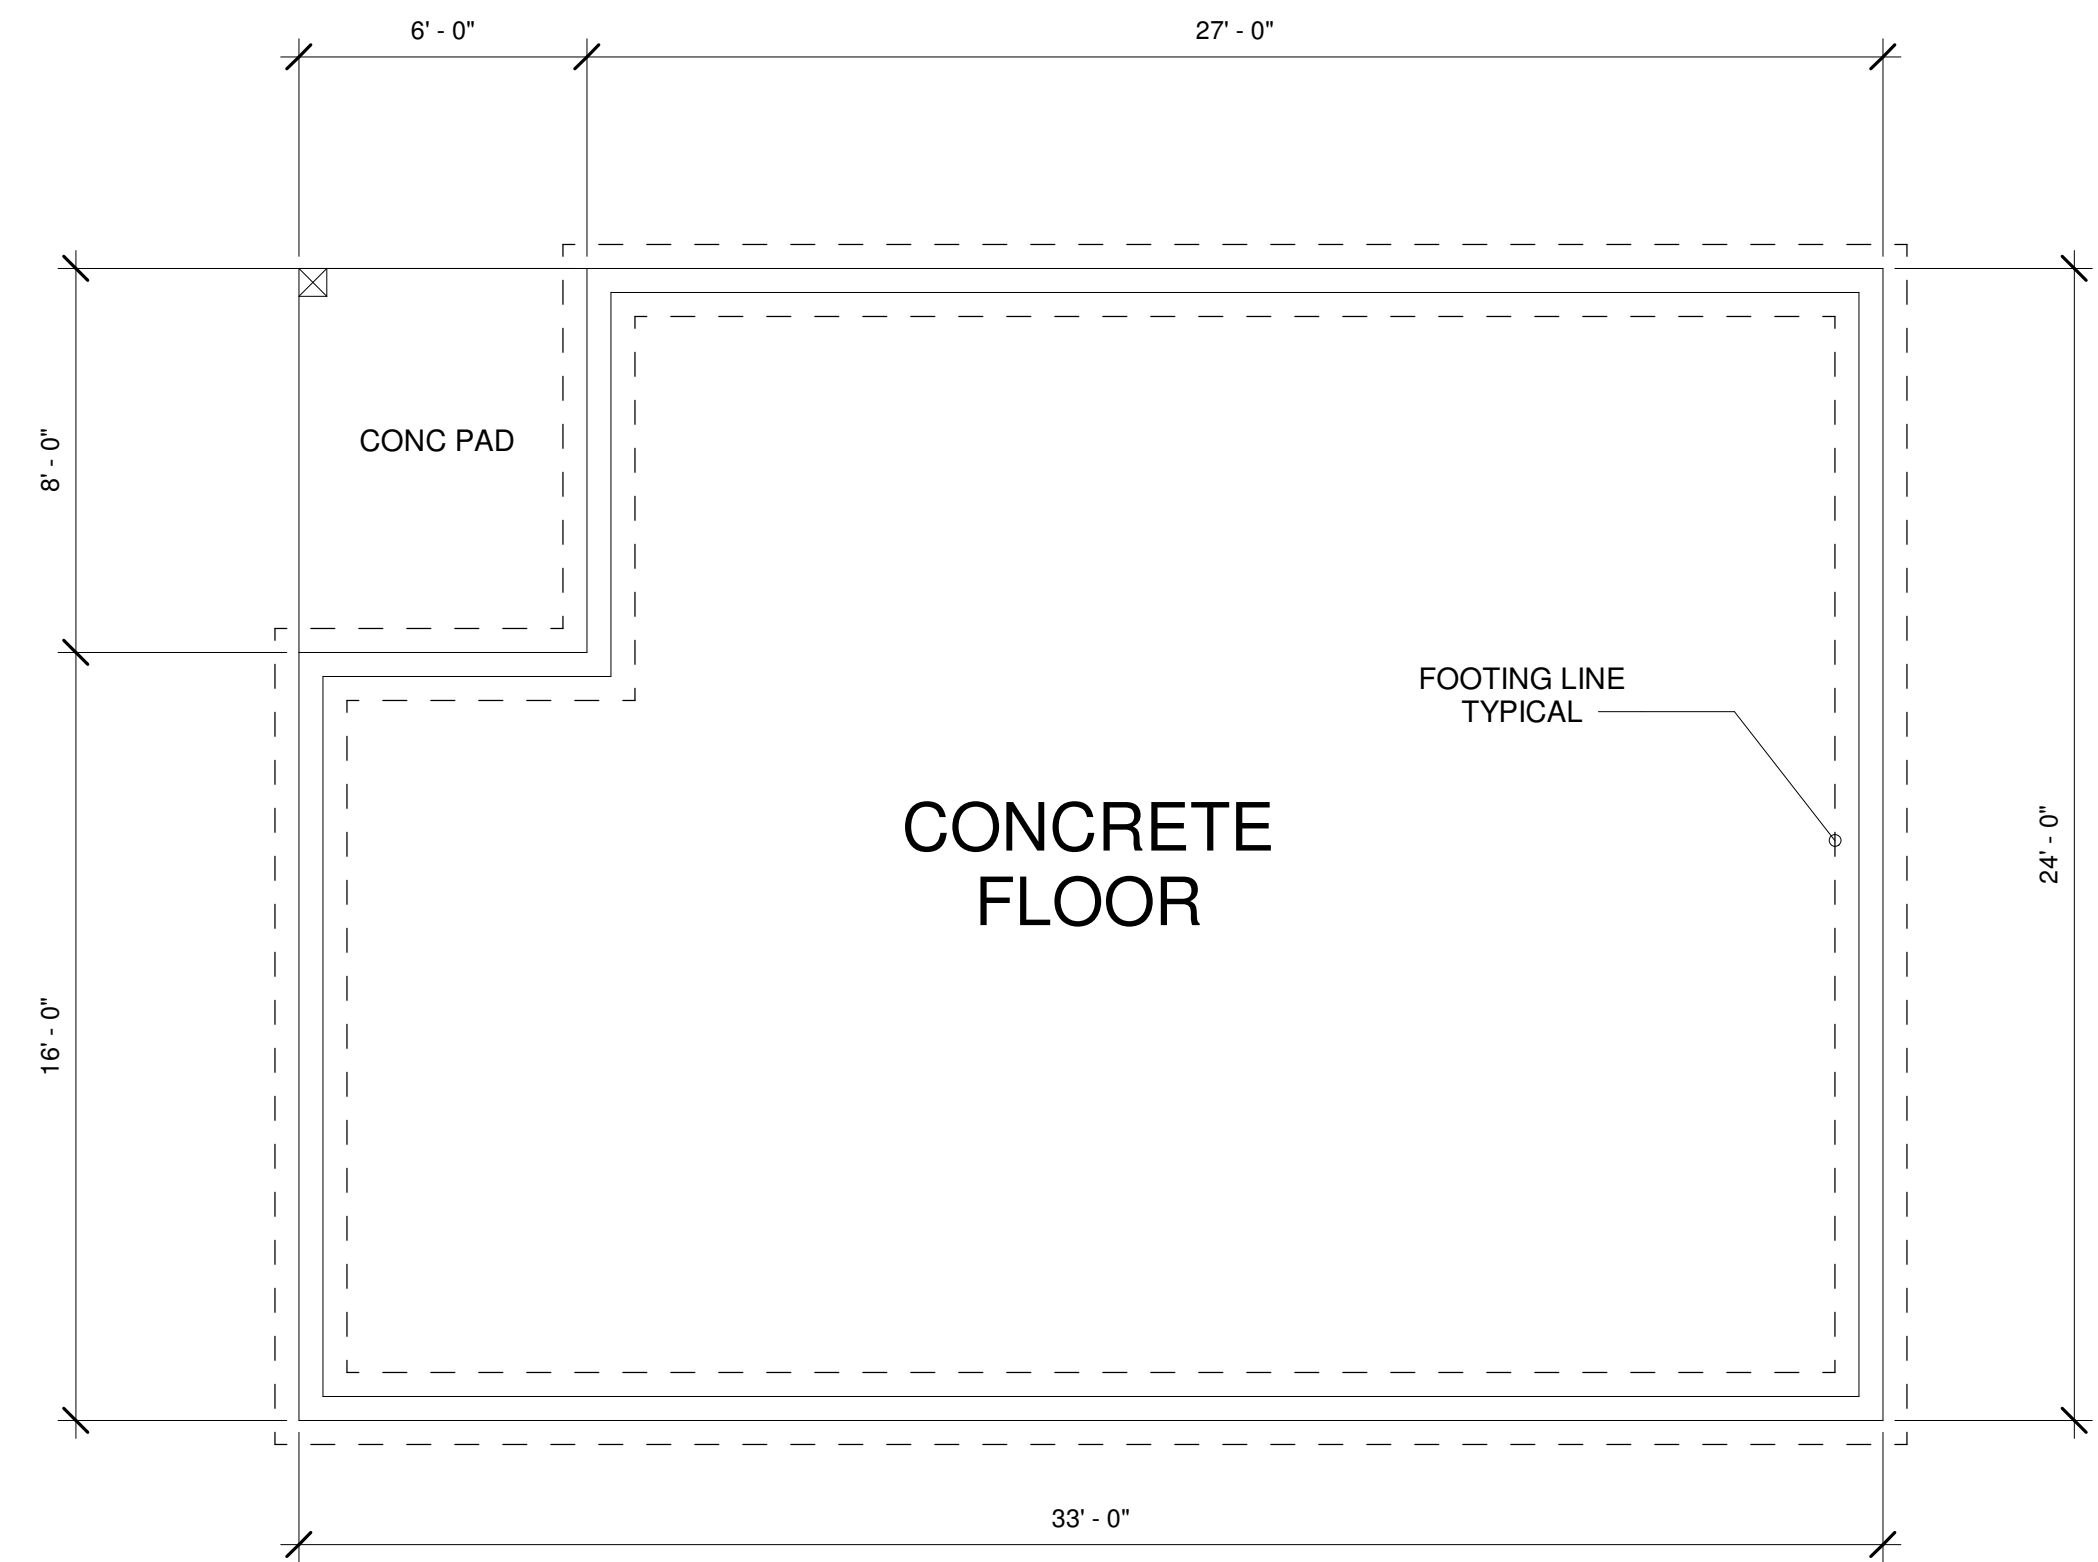


3 FOUNDATION PLAN
1/4" = 1'-0"

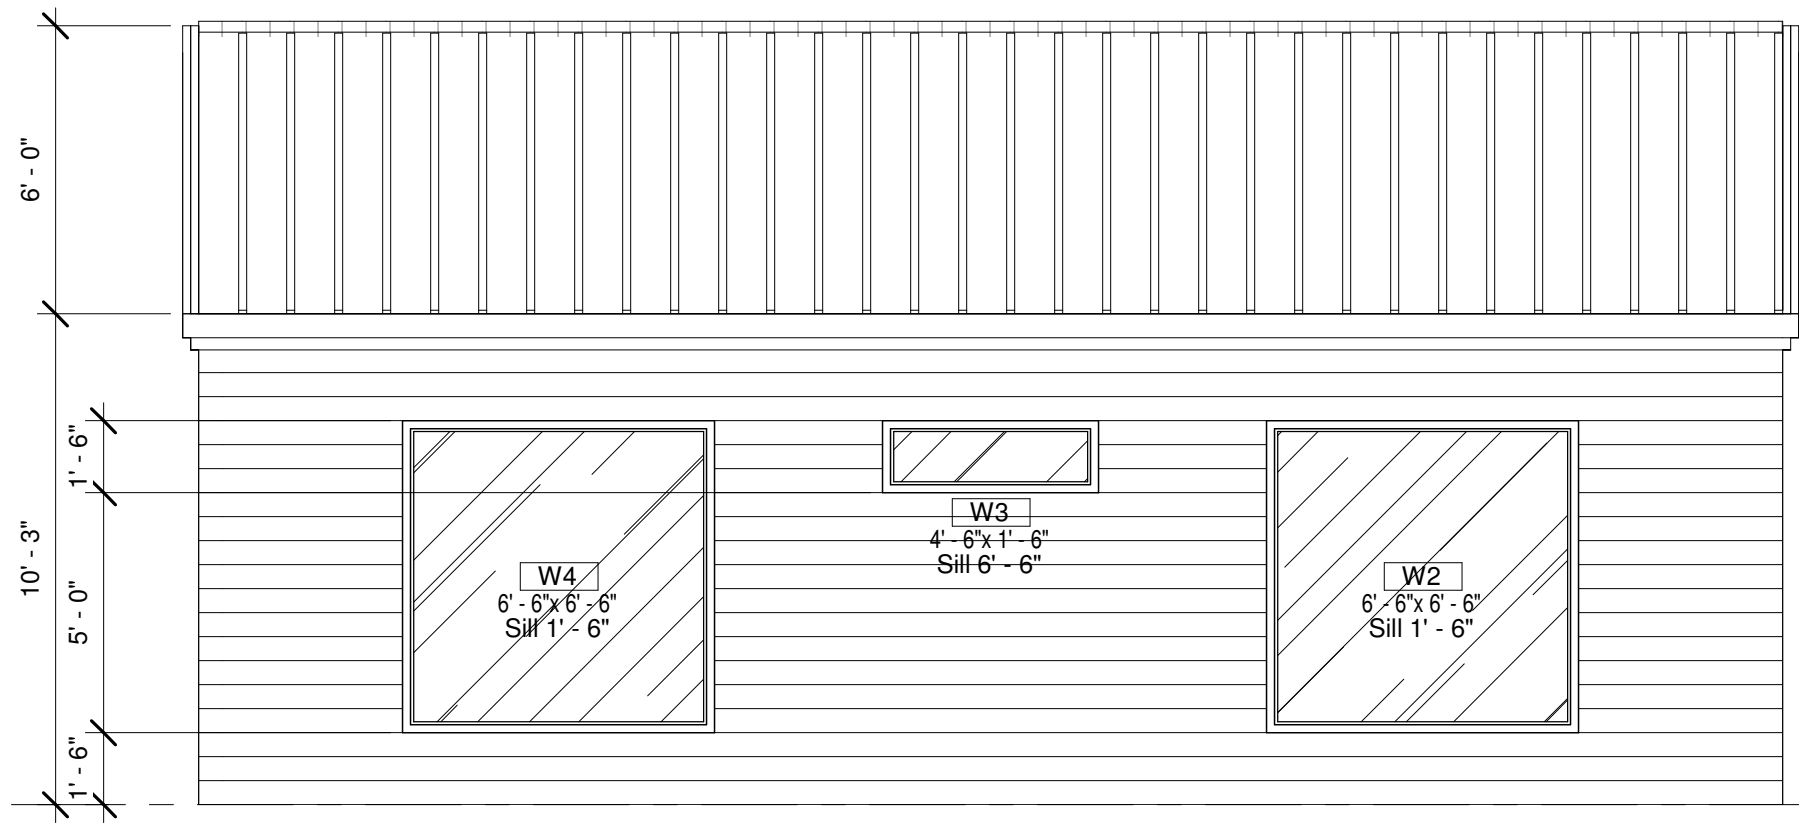


4 FRONT - ELEVATION
1/4" = 1'-0"

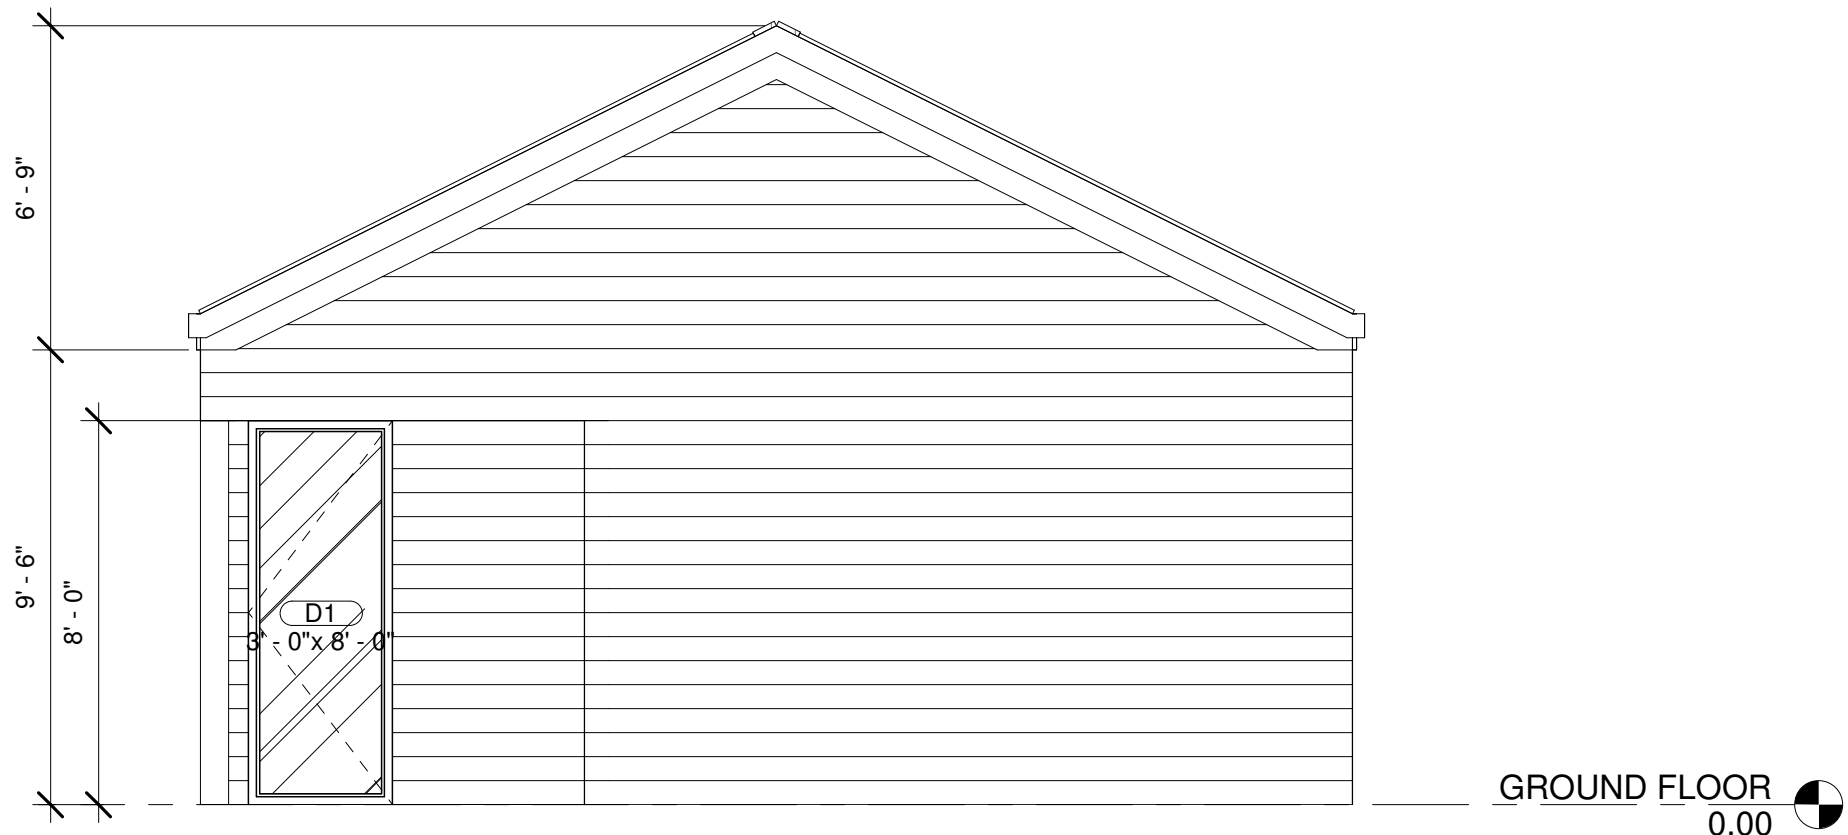


5 LEFT SIDE - ELEVATION
1/4" = 1'-0"

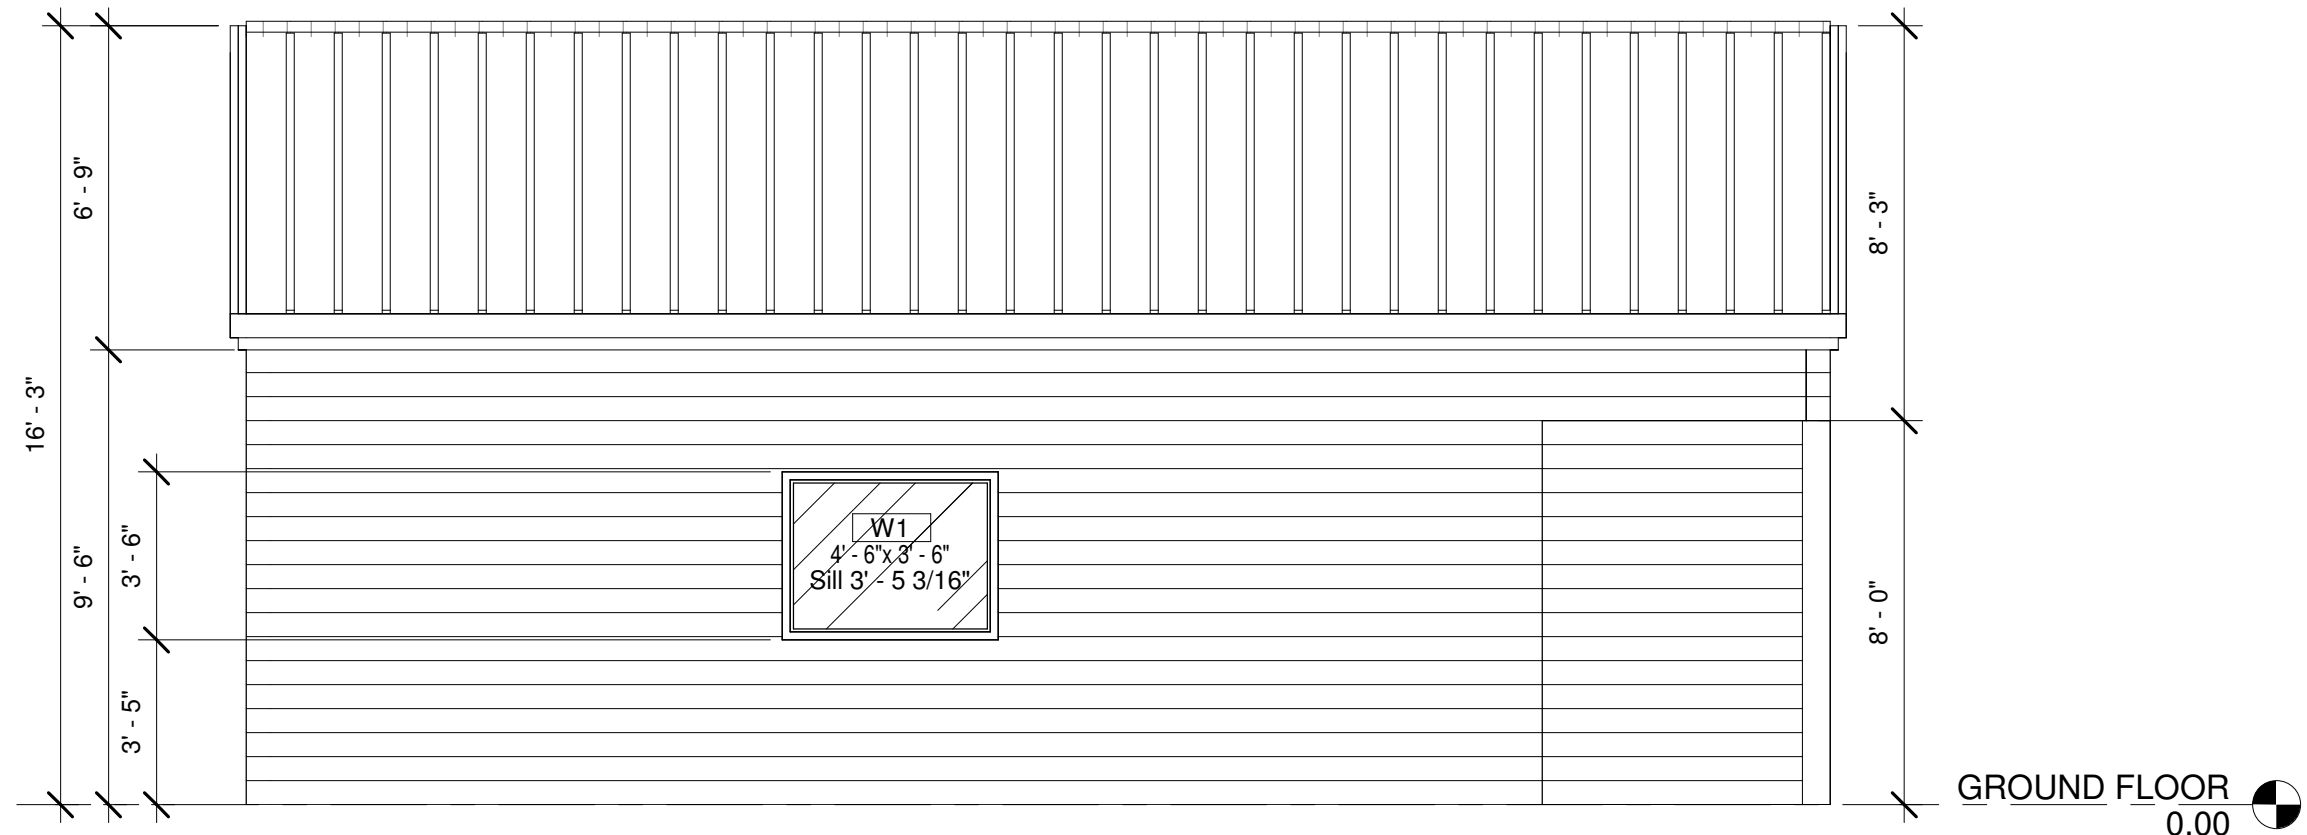


6 REAR - ELEVATION
1/4" = 1'-0"

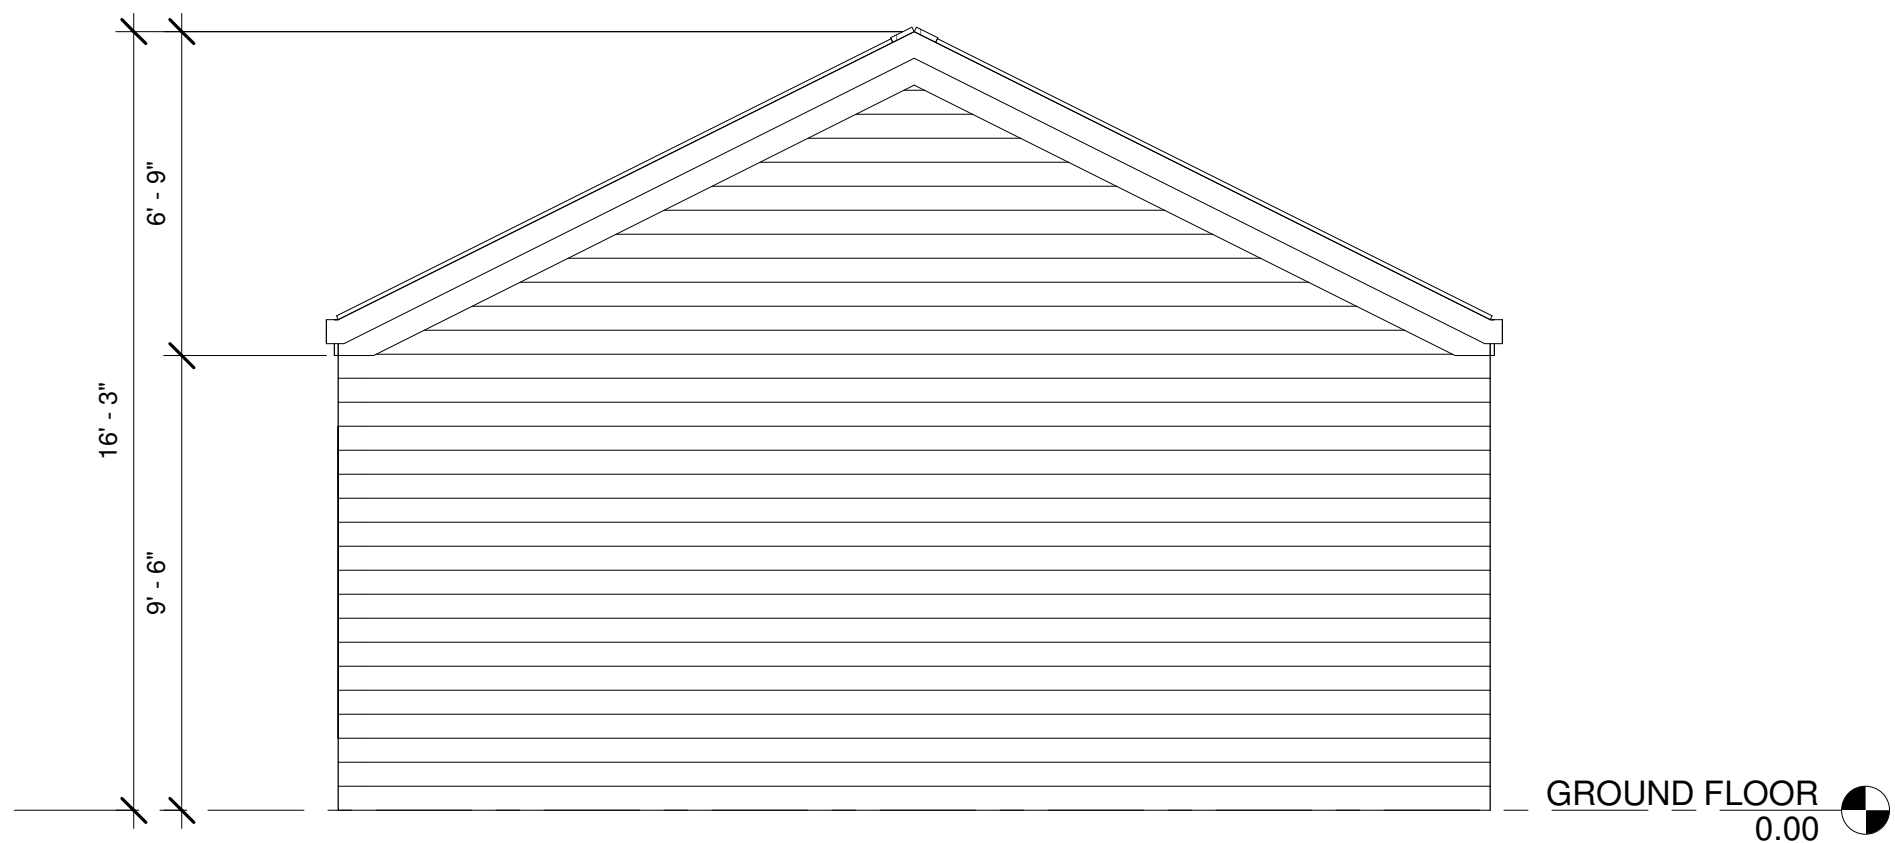

7 RIGHT-SIDE ELEVATION
1/4" = 1'-0"

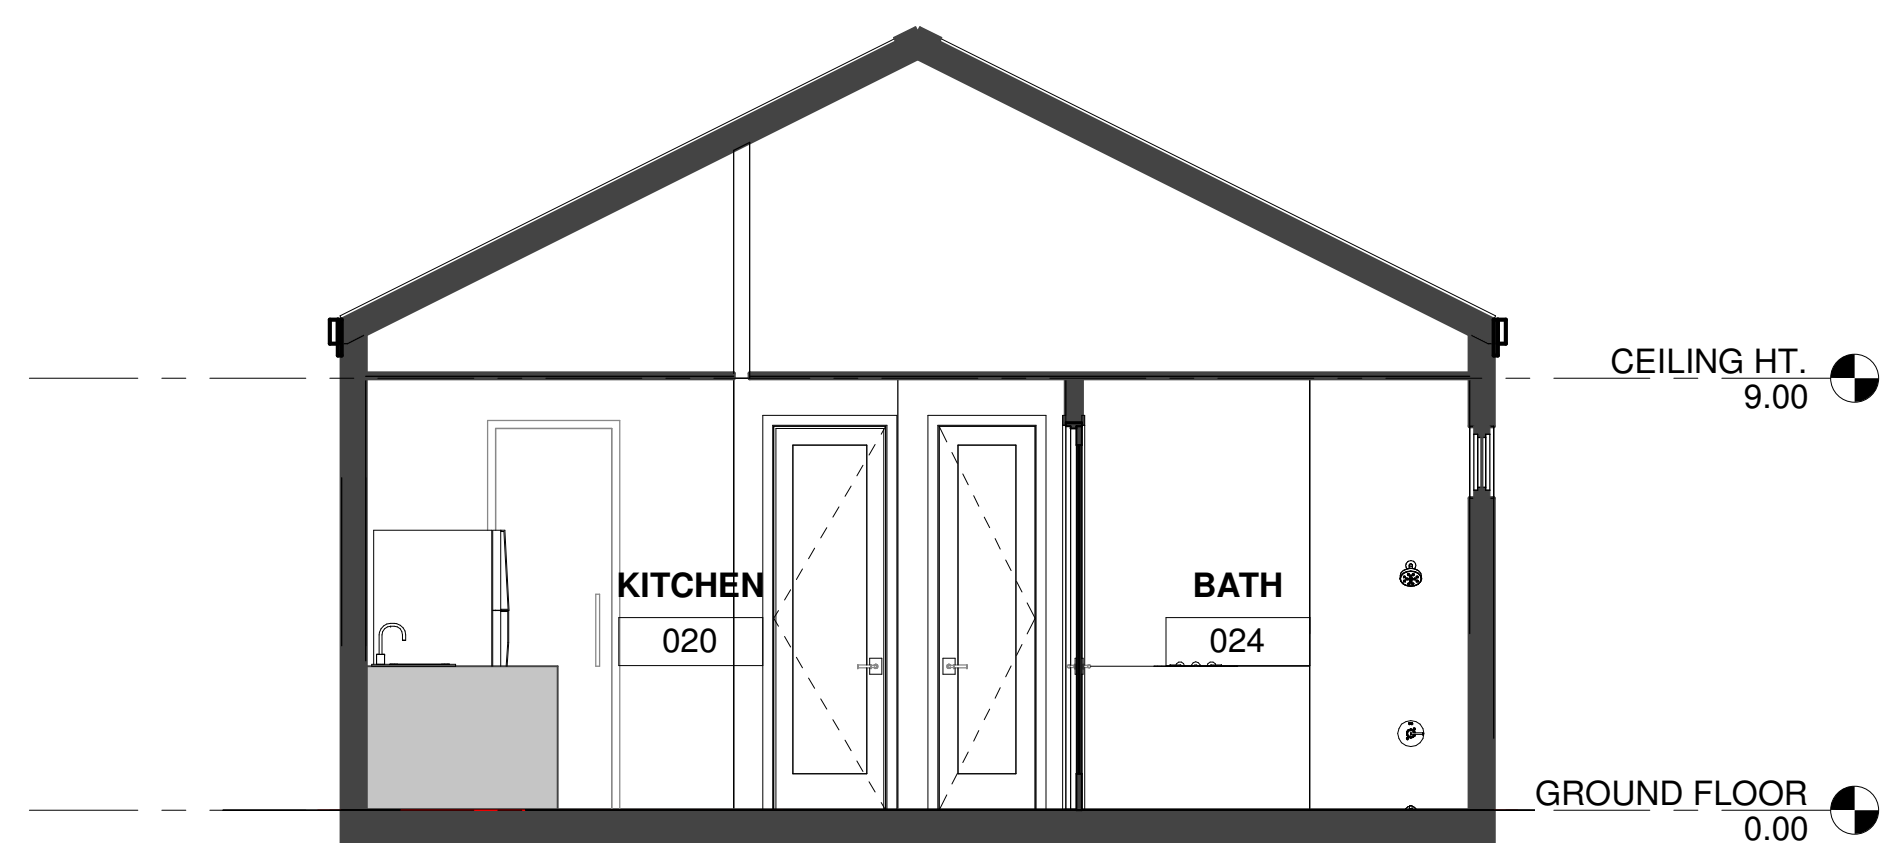

8 Section 1
1/4" = 1'-0"

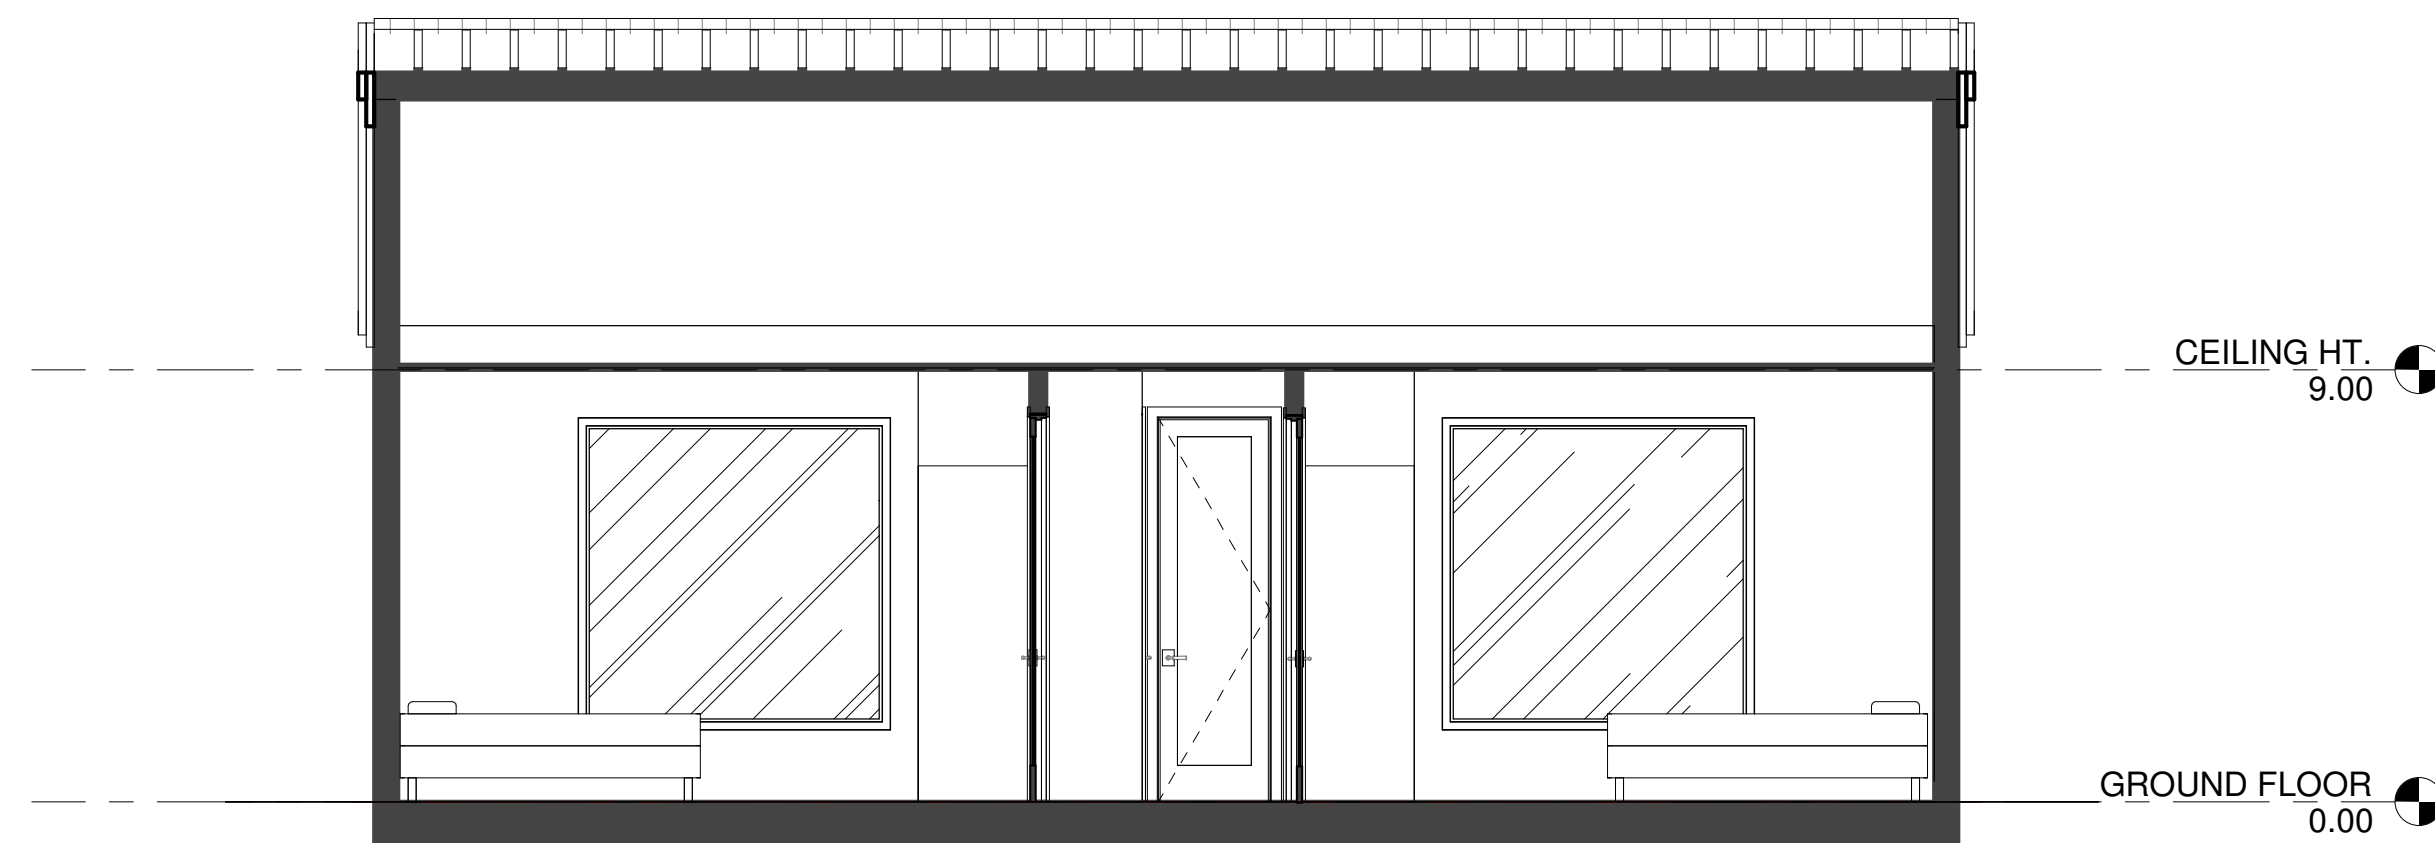

9 Section 2
1/4" = 1'-0"

CONSULTANT

PROJECT

TAYLOR RESIDENCE

Owner

GUEST HOUSE

REVISIONS

SHEET

NO.	DESCRIPTION	DATE
01	ARCHITECTURAL SUBMISSION	March 16, 2023

DRAWN:	C Tale
JOB NUMBER:	
SET:	
DATE:	April 11, 2023

SHEET

A100

PAPER SIZE: ARCH E1 - 30"x42" DRAWING SCALE: 1/4" = 1'-0"