


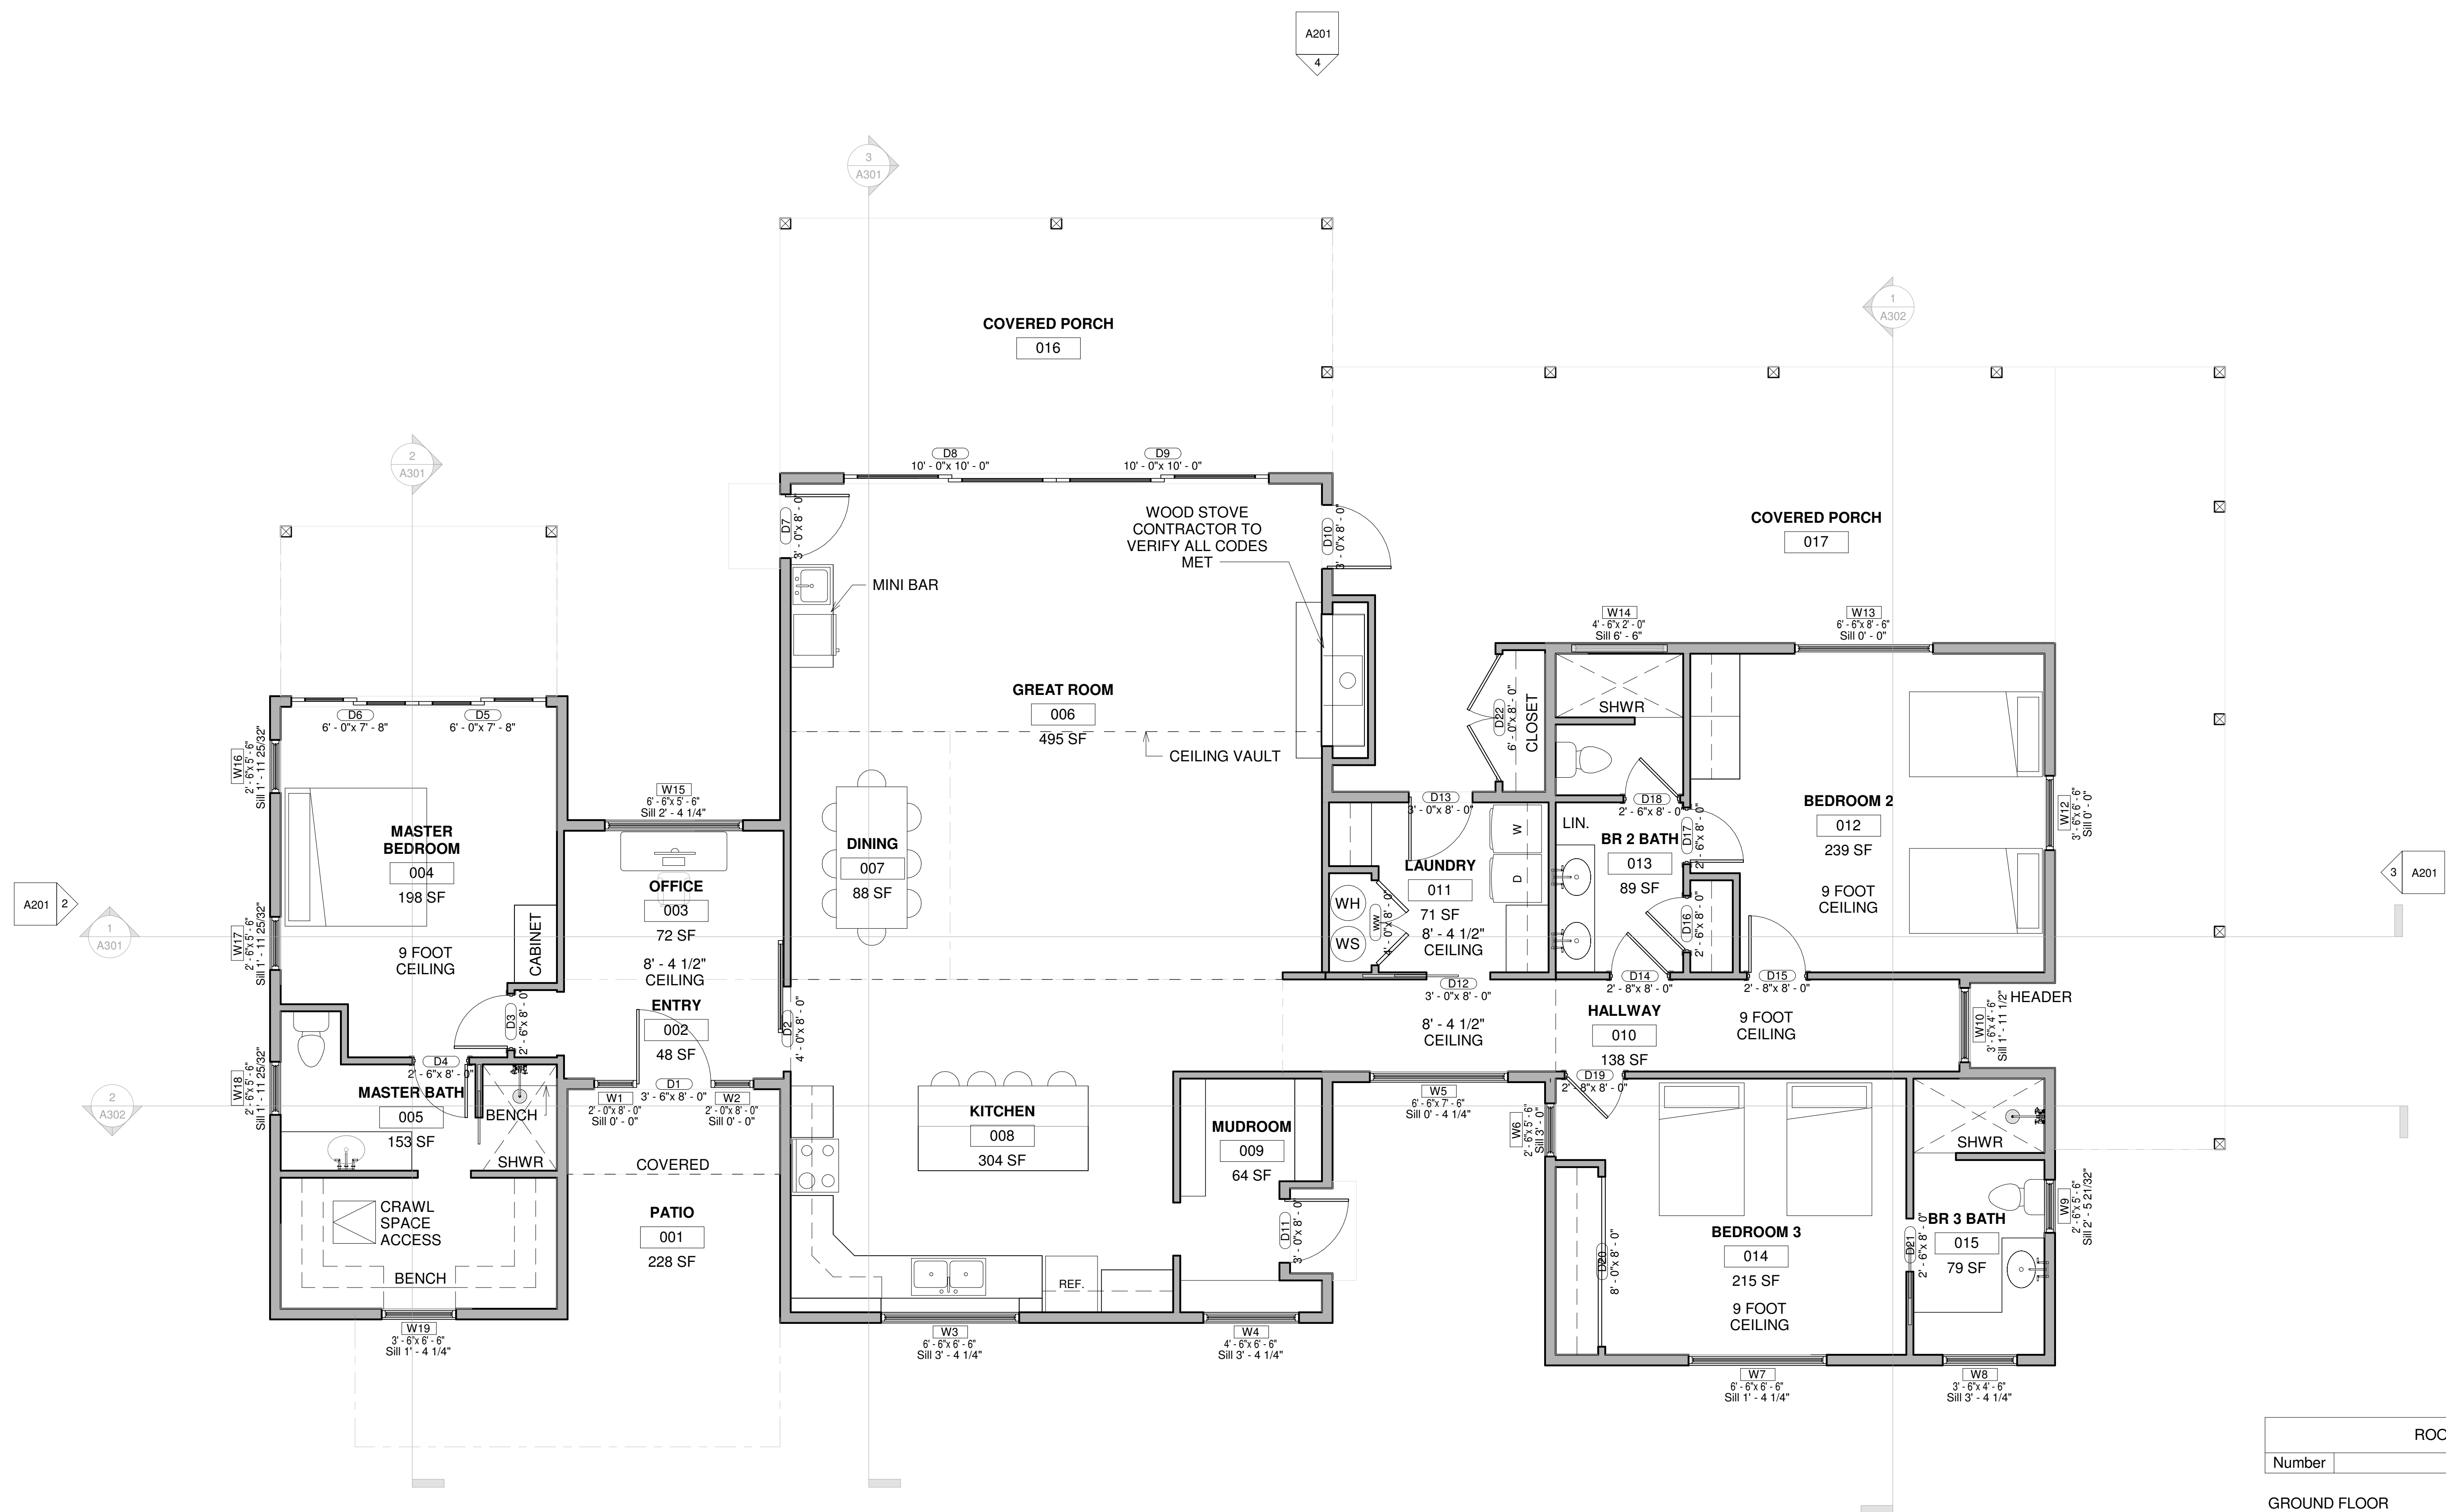

1 GROUND FLOOR  
1/4" = 1'-0"

| ROOM SCHEDULE |                |         |
|---------------|----------------|---------|
| Number        | Name           | Area    |
| GROUND FLOOR  |                |         |
| 001           | PATIO          | 228 SF  |
| 002           | ENTRY          | 48 SF   |
| 003           | OFFICE         | 72 SF   |
| 004           | MASTER BEDROOM | 198 SF  |
| 005           | MASTER BATH    | 153 SF  |
| 006           | GREAT ROOM     | 495 SF  |
| 007           | DINING         | 88 SF   |
| 008           | KITCHEN        | 304 SF  |
| 009           | MUDROOM        | 64 SF   |
| 010           | HALLWAY        | 138 SF  |
| 011           | LAUNDRY        | 71 SF   |
| 012           | BEDROOM 2      | 239 SF  |
| 013           | BR 2 BATH      | 89 SF   |
| 014           | BEDROOM 3      | 215 SF  |
| 015           | BR 3 BATH      | 79 SF   |
| 016           | COVERED PORCH  | 311 SF  |
| 017           | COVERED PORCH  | 788 SF  |
|               |                | 3581 SF |

CONSULTANT

PROJECT

TAYLOR RESIDENCE

Owner

REVISIONS

SHEET

| NO. | DESCRIPTION              | DATE           |
|-----|--------------------------|----------------|
| 01  | ARCHITECTURAL SUBMISSION | March 15, 2023 |
|     |                          |                |
|     |                          |                |
|     |                          |                |
|     |                          |                |


|             |                |
|-------------|----------------|
| DRAWN:      | C Tale         |
| JOB NUMBER: |                |
| SET:        |                |
| DATE:       | March 15, 2023 |

SHEET


First Floor Plan

A100


PAPER SIZE: ARCH E1 - 30"x42" DRAWING SCALE: 1/4" = 1'-0"

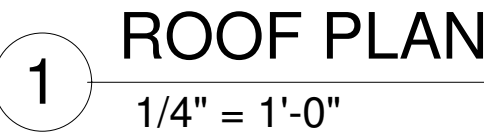

PAPER SIZE: ARCH E1 - 30"X42" DRAWING SCALE: 1/4" = 1'-0"

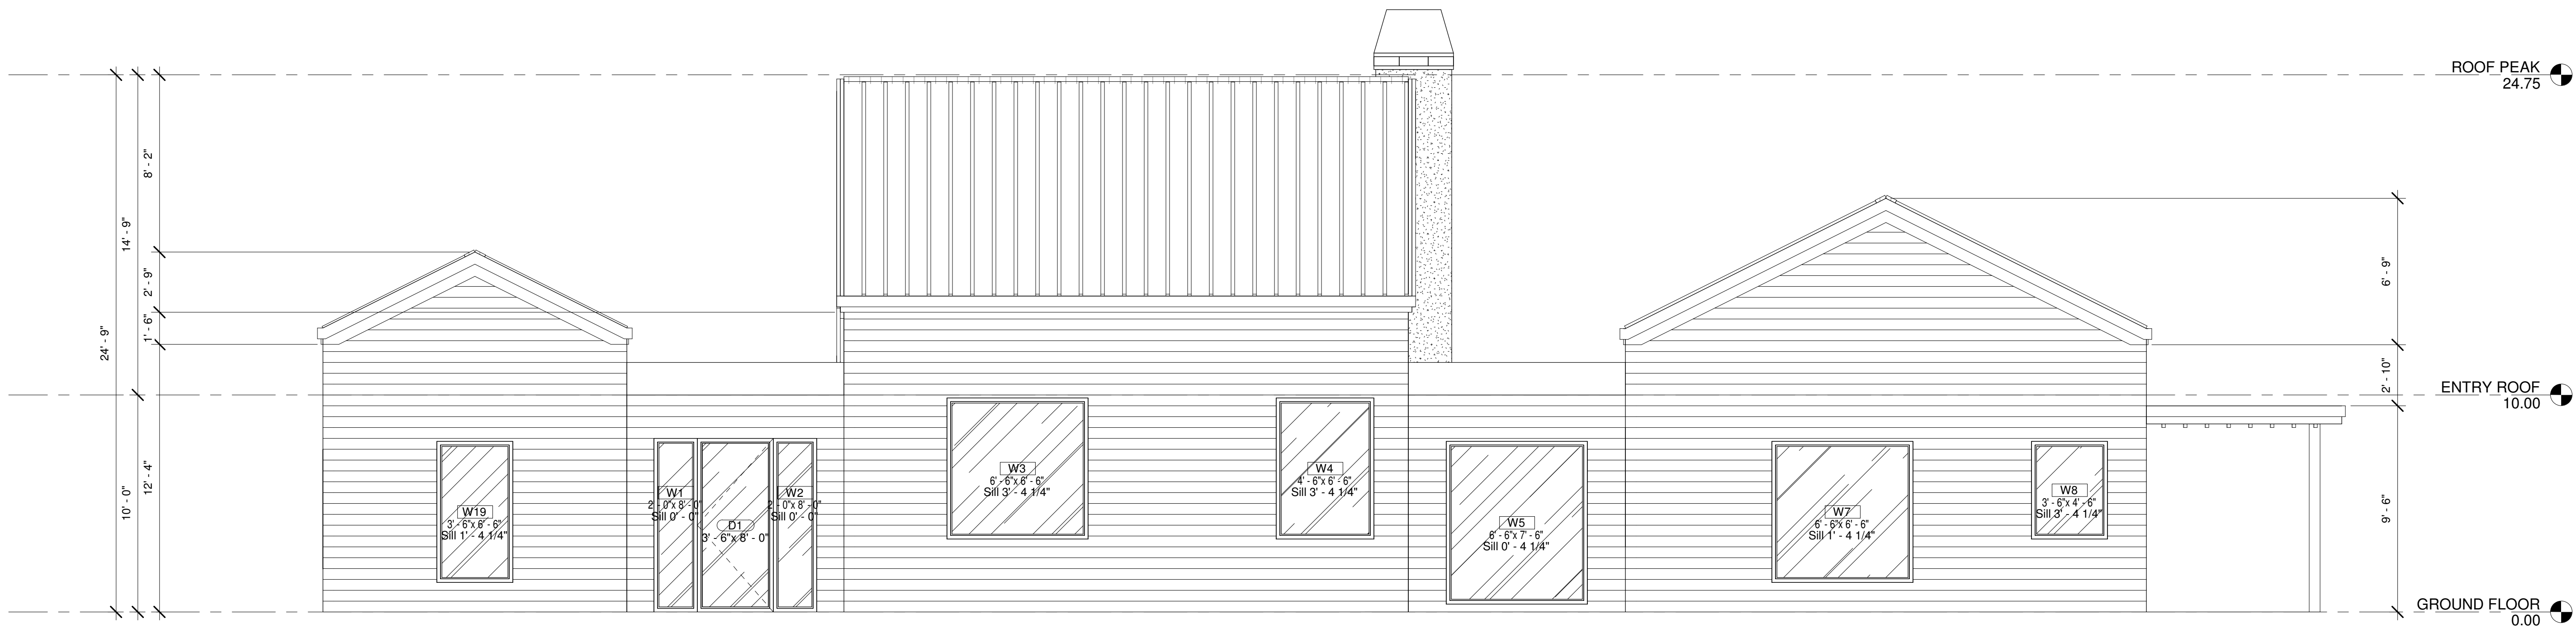

1 FRONT - ELEVATION  
1/4" = 1'-0"

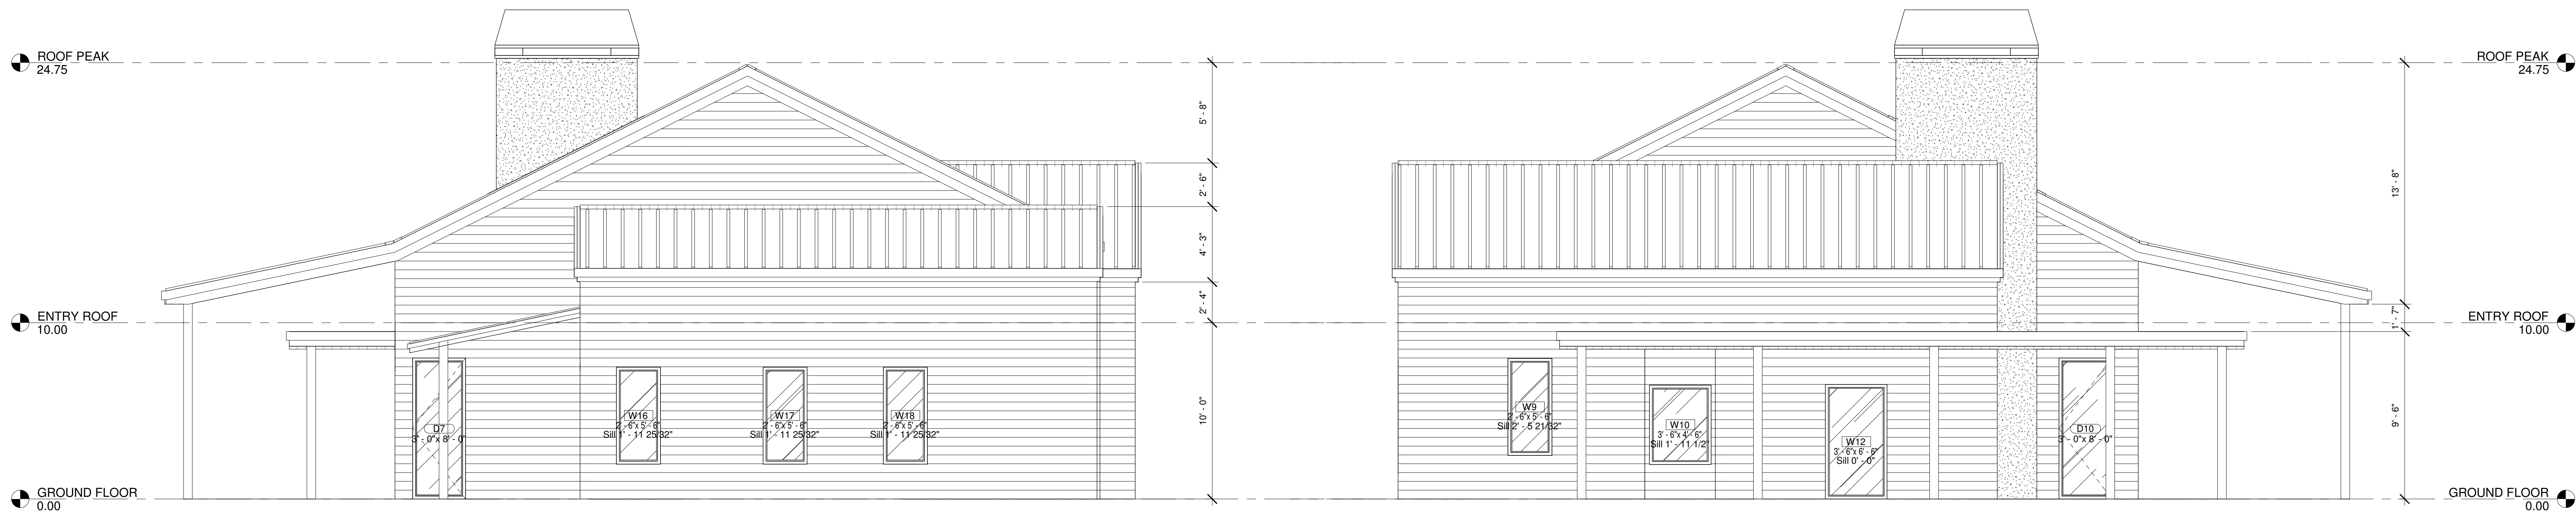

2 LEFT SIDE - ELEVATION  
1/4" = 1'-0"

3 RIGHT-SIDE ELEVATION  
1/4" = 1'-0"



4 REAR - ELEVATION  
1/4" = 1'-0"

CONSULTANT

PROJECT

TAYLOR RESIDENCE

Owner

REVISIONS

SHEET

| NO. | DESCRIPTION              | DATE           |
|-----|--------------------------|----------------|
| 01  | ARCHITECTURAL SUBMISSION | March 15, 2023 |


|             |                |
|-------------|----------------|
| DRAWN:      | C. Tale        |
| JOB NUMBER: |                |
| SET:        |                |
| DATE:       | March 15, 2023 |

SHEET


Elevations

A201


PAPER SIZE: ARCH E1 - 30"x42" DRAWING SCALE: 1/4" = 1'-0"

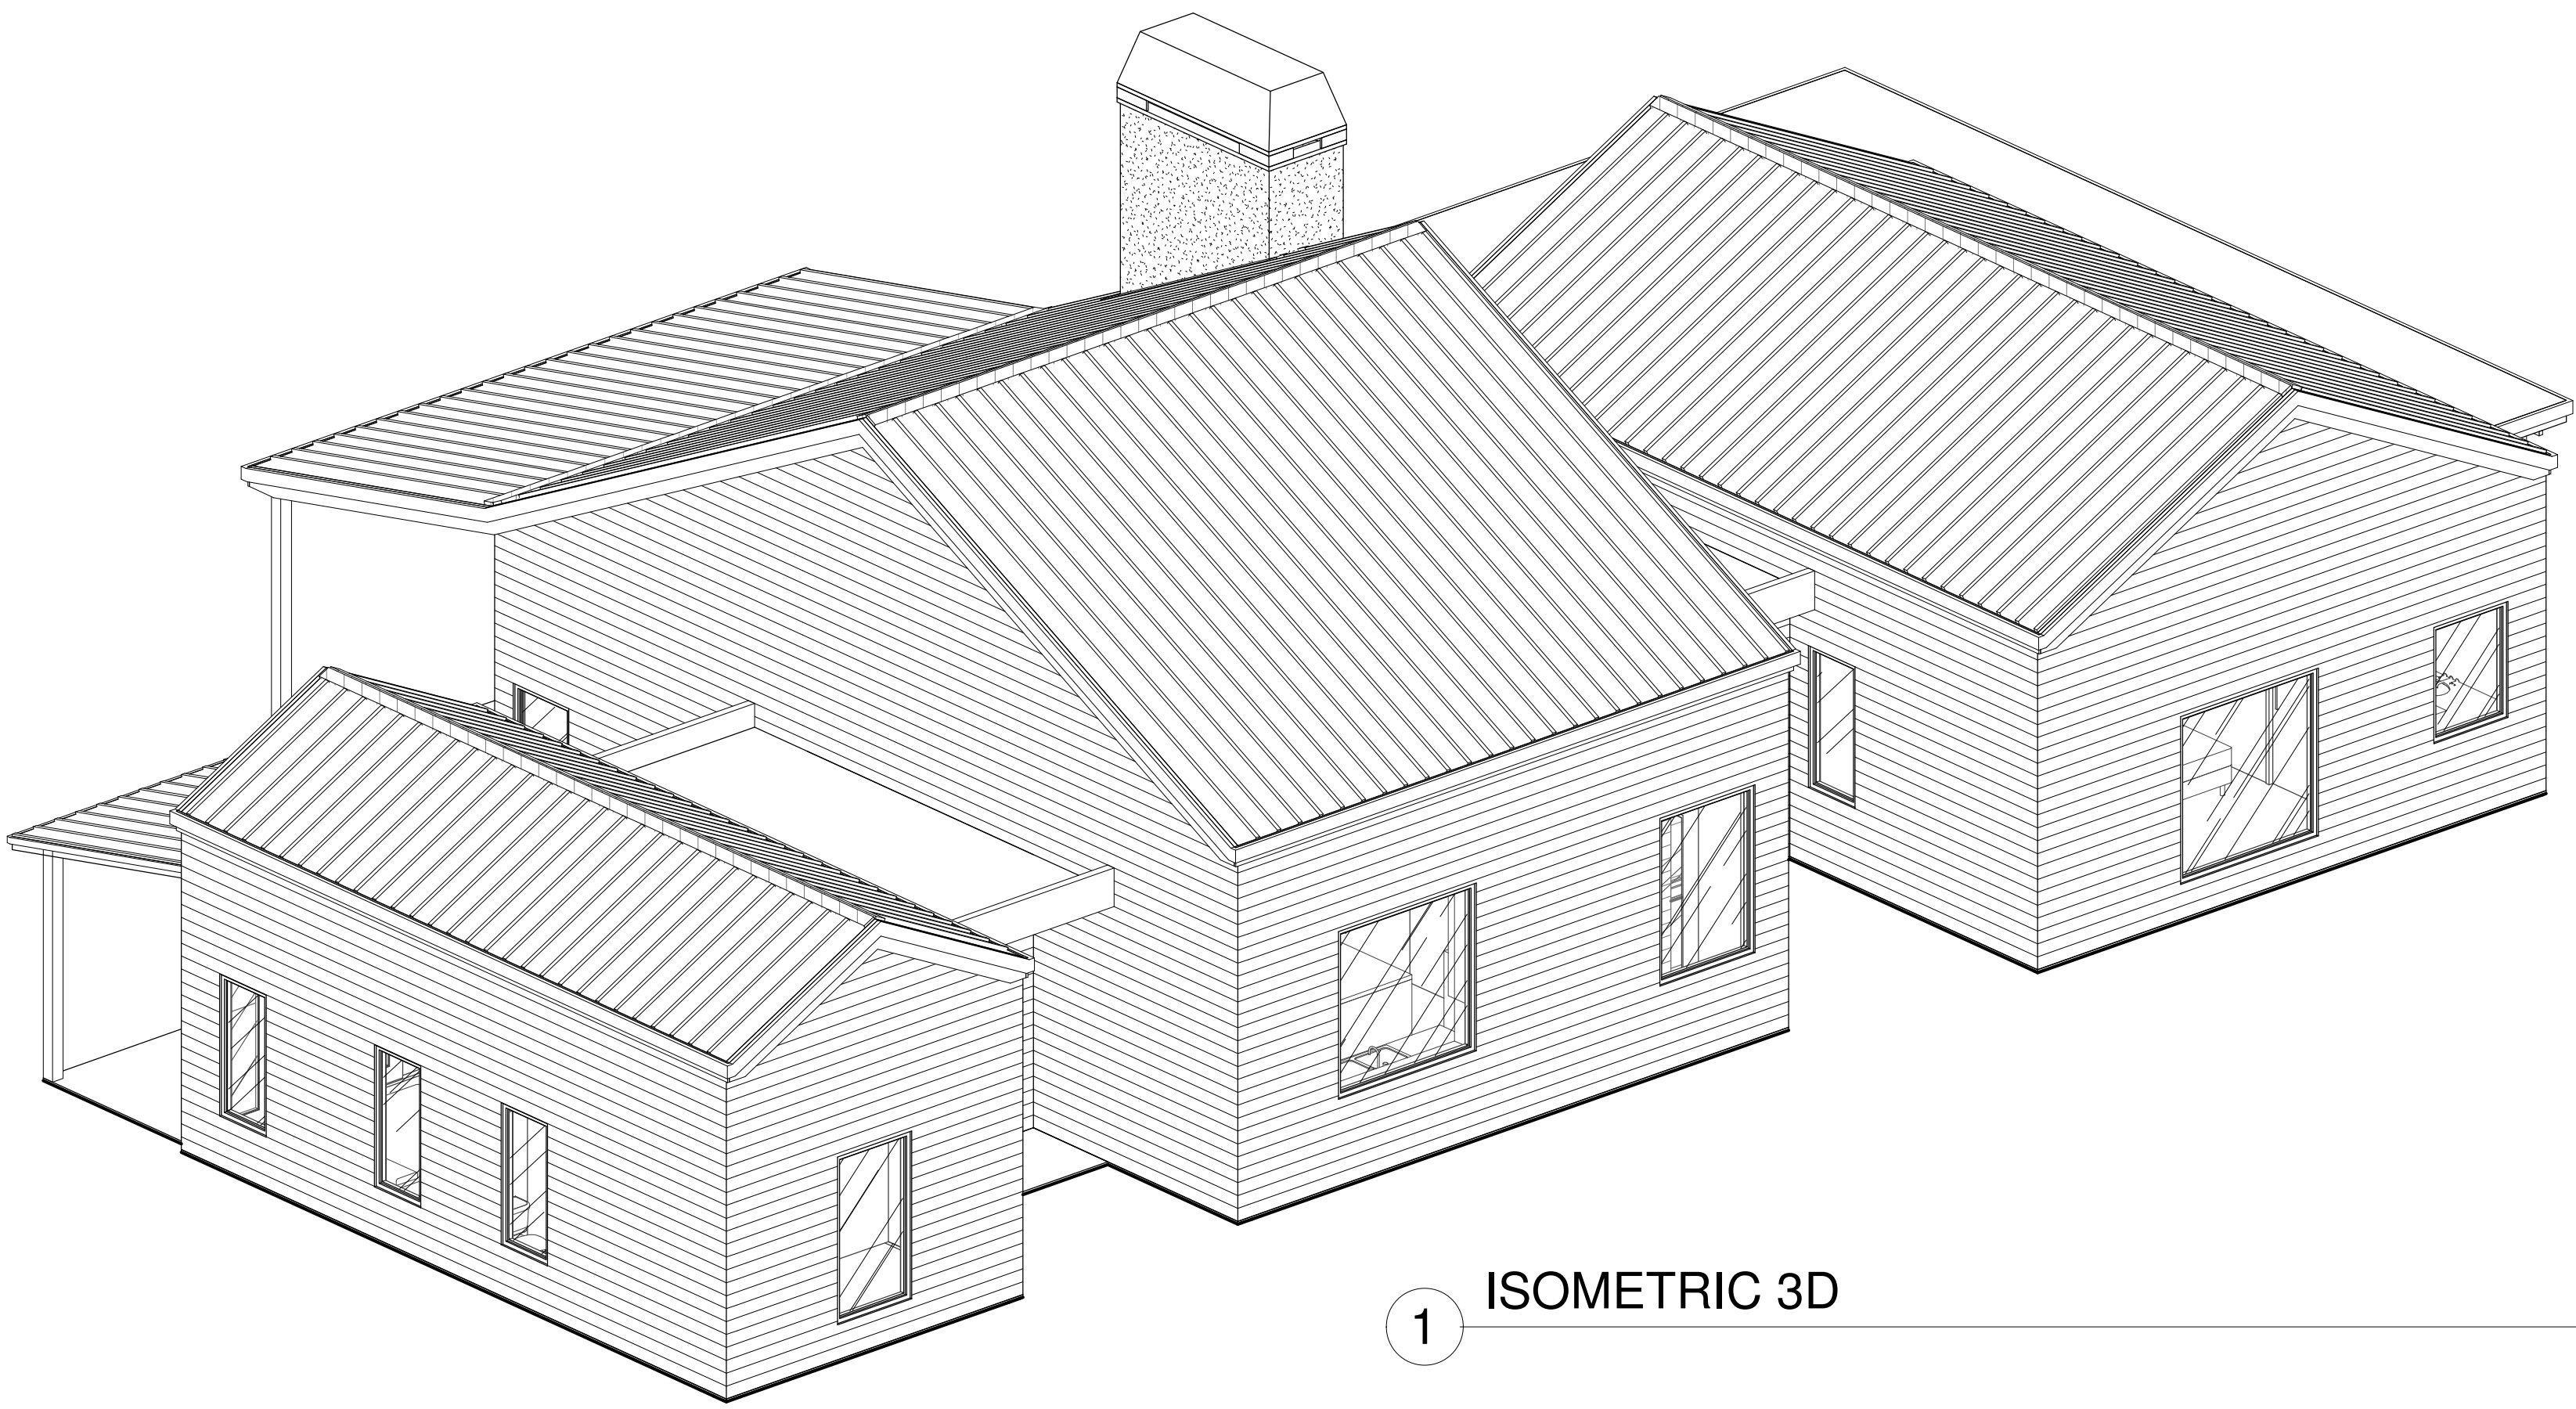


1 ISOMETRIC 3D

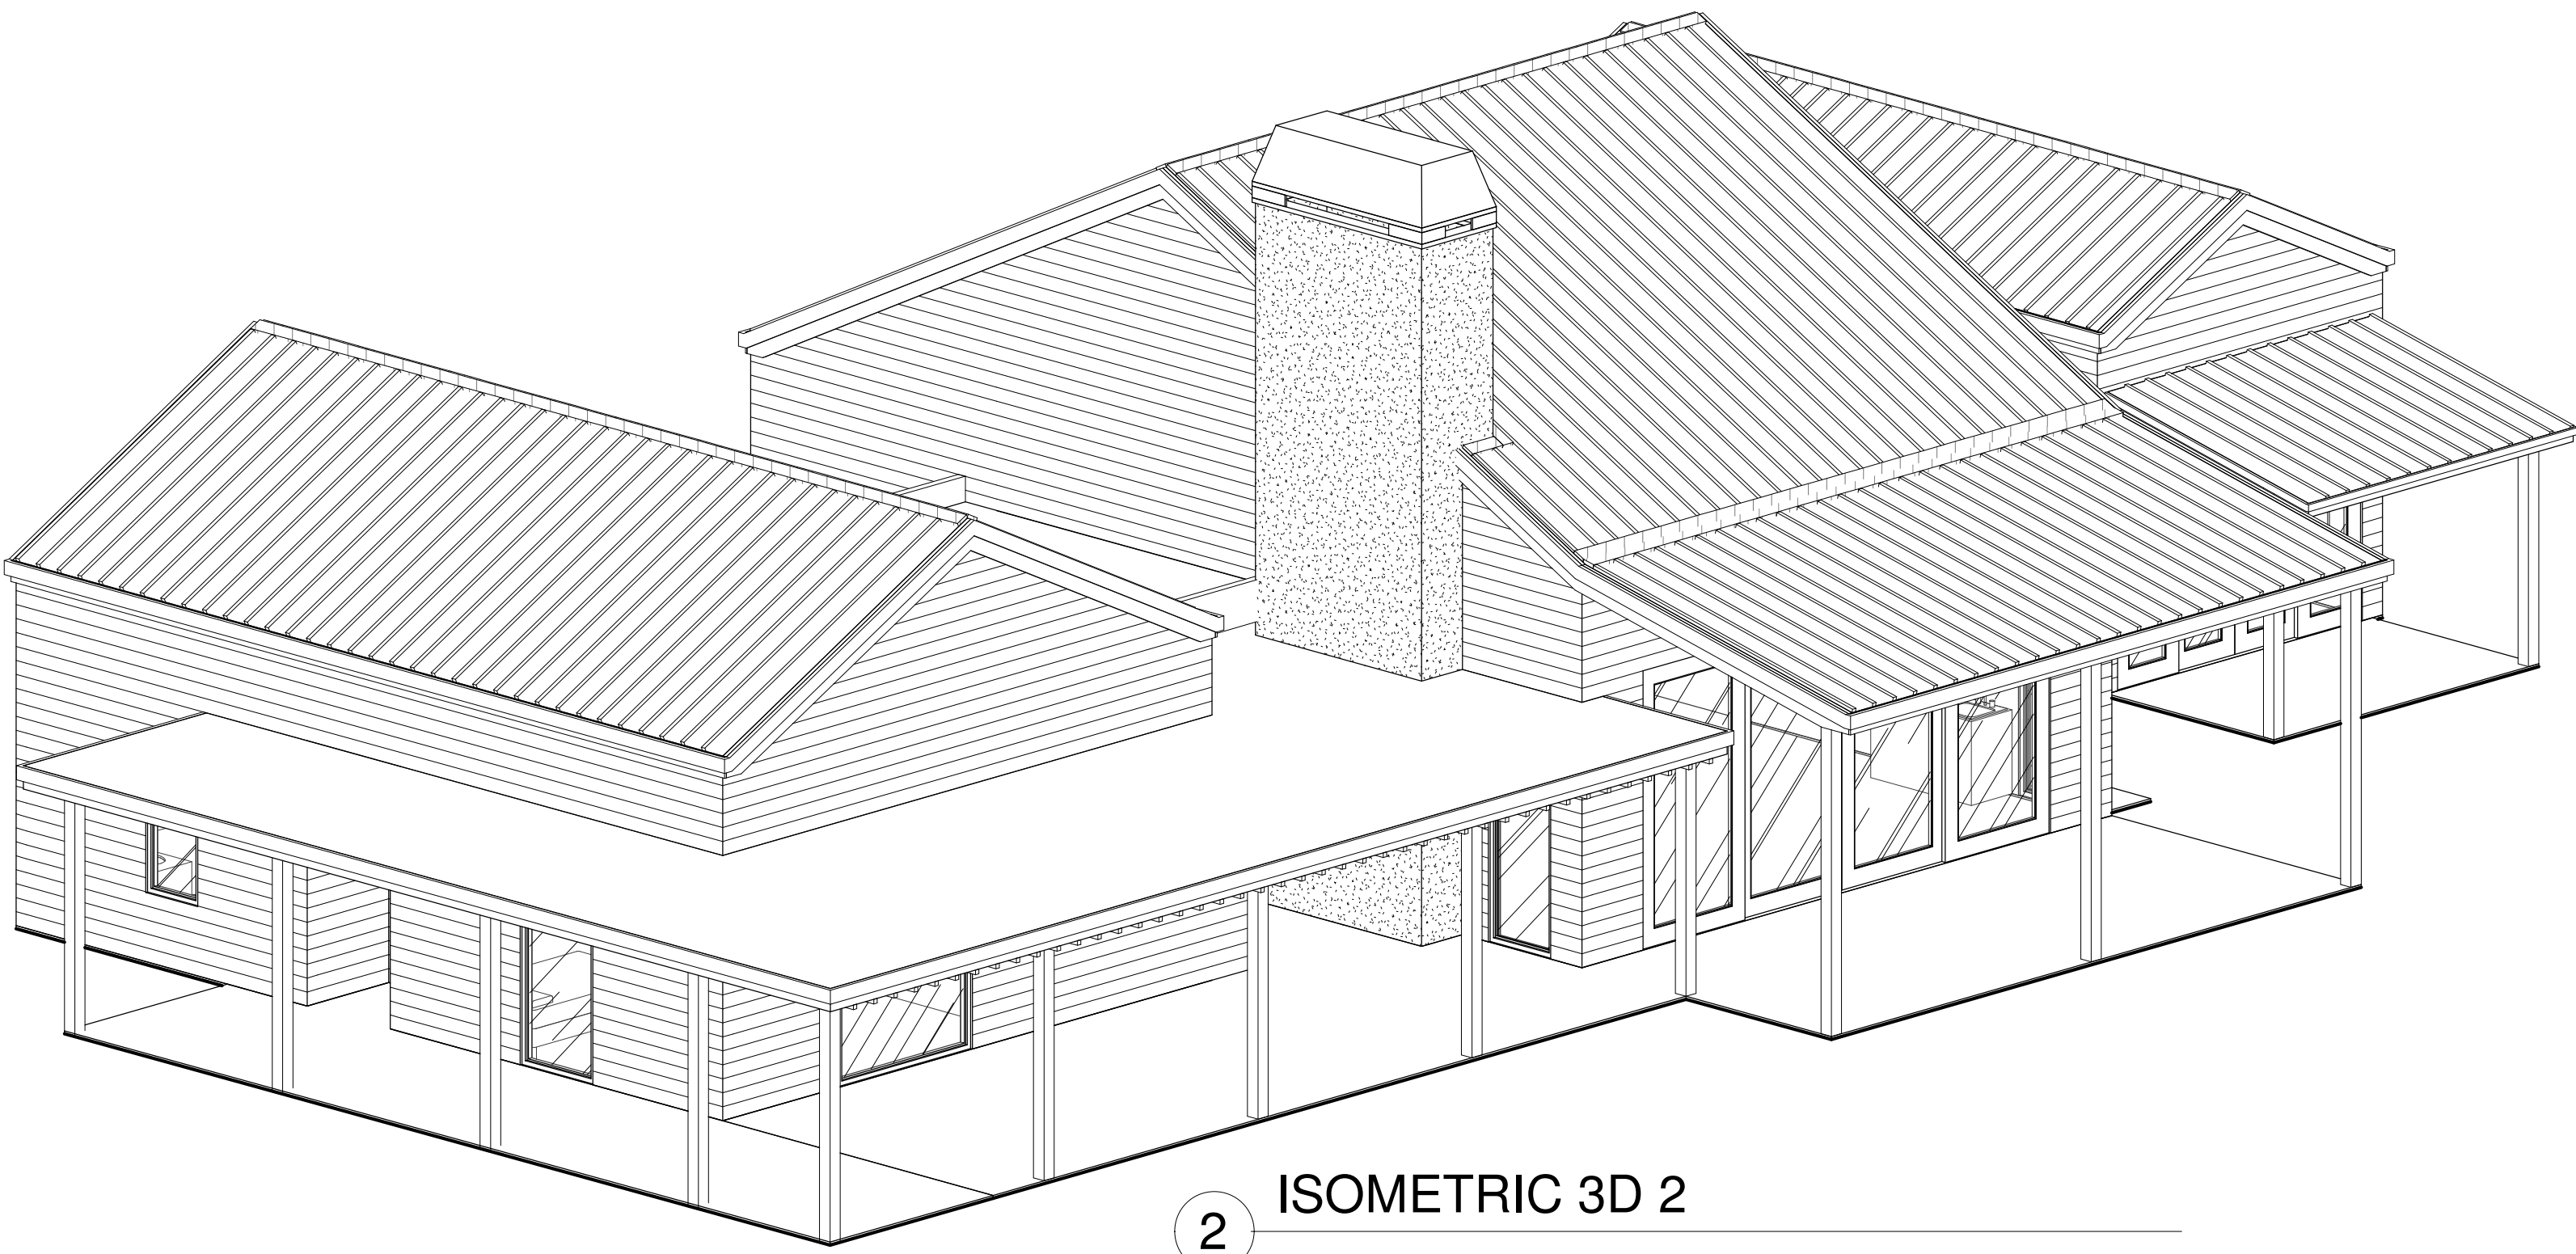


2 ISOMETRIC 3D 2

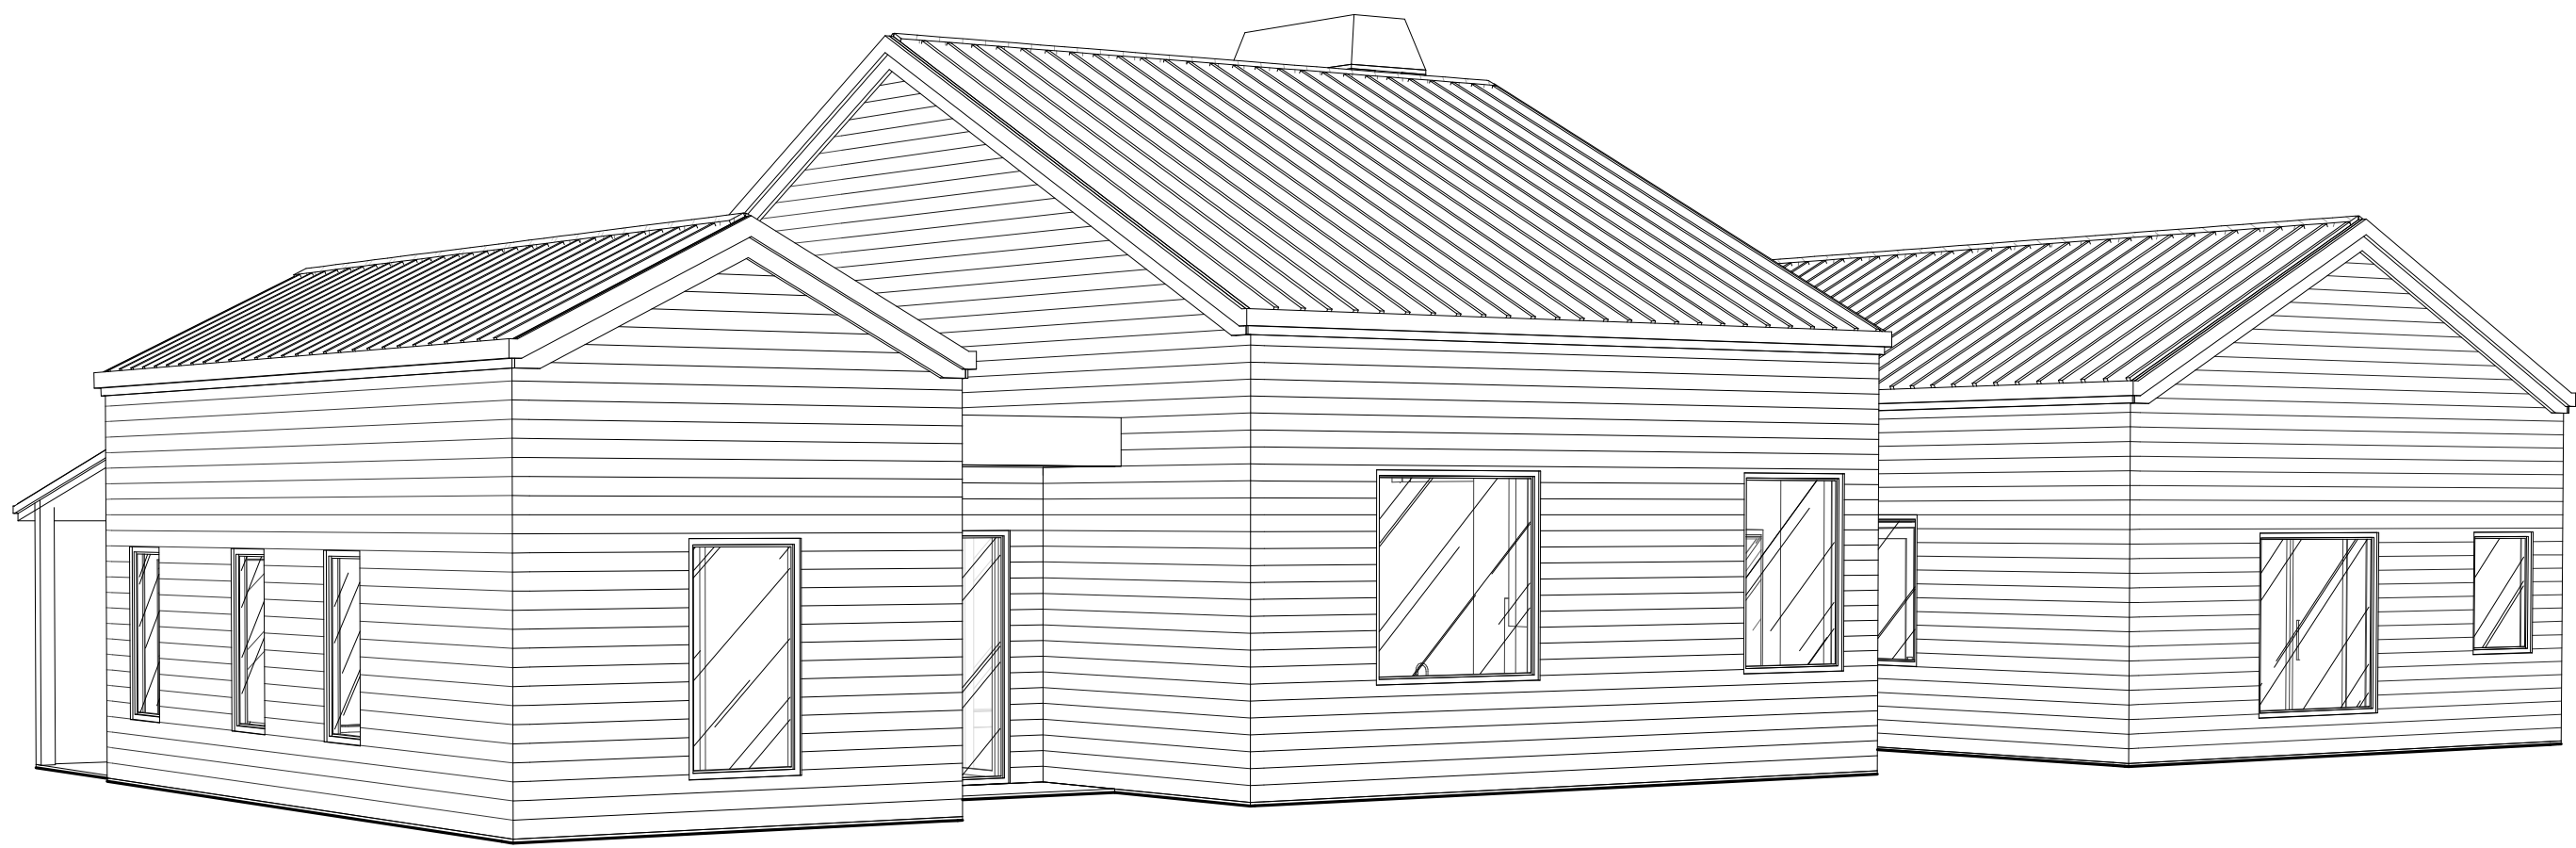

3 3D View 1

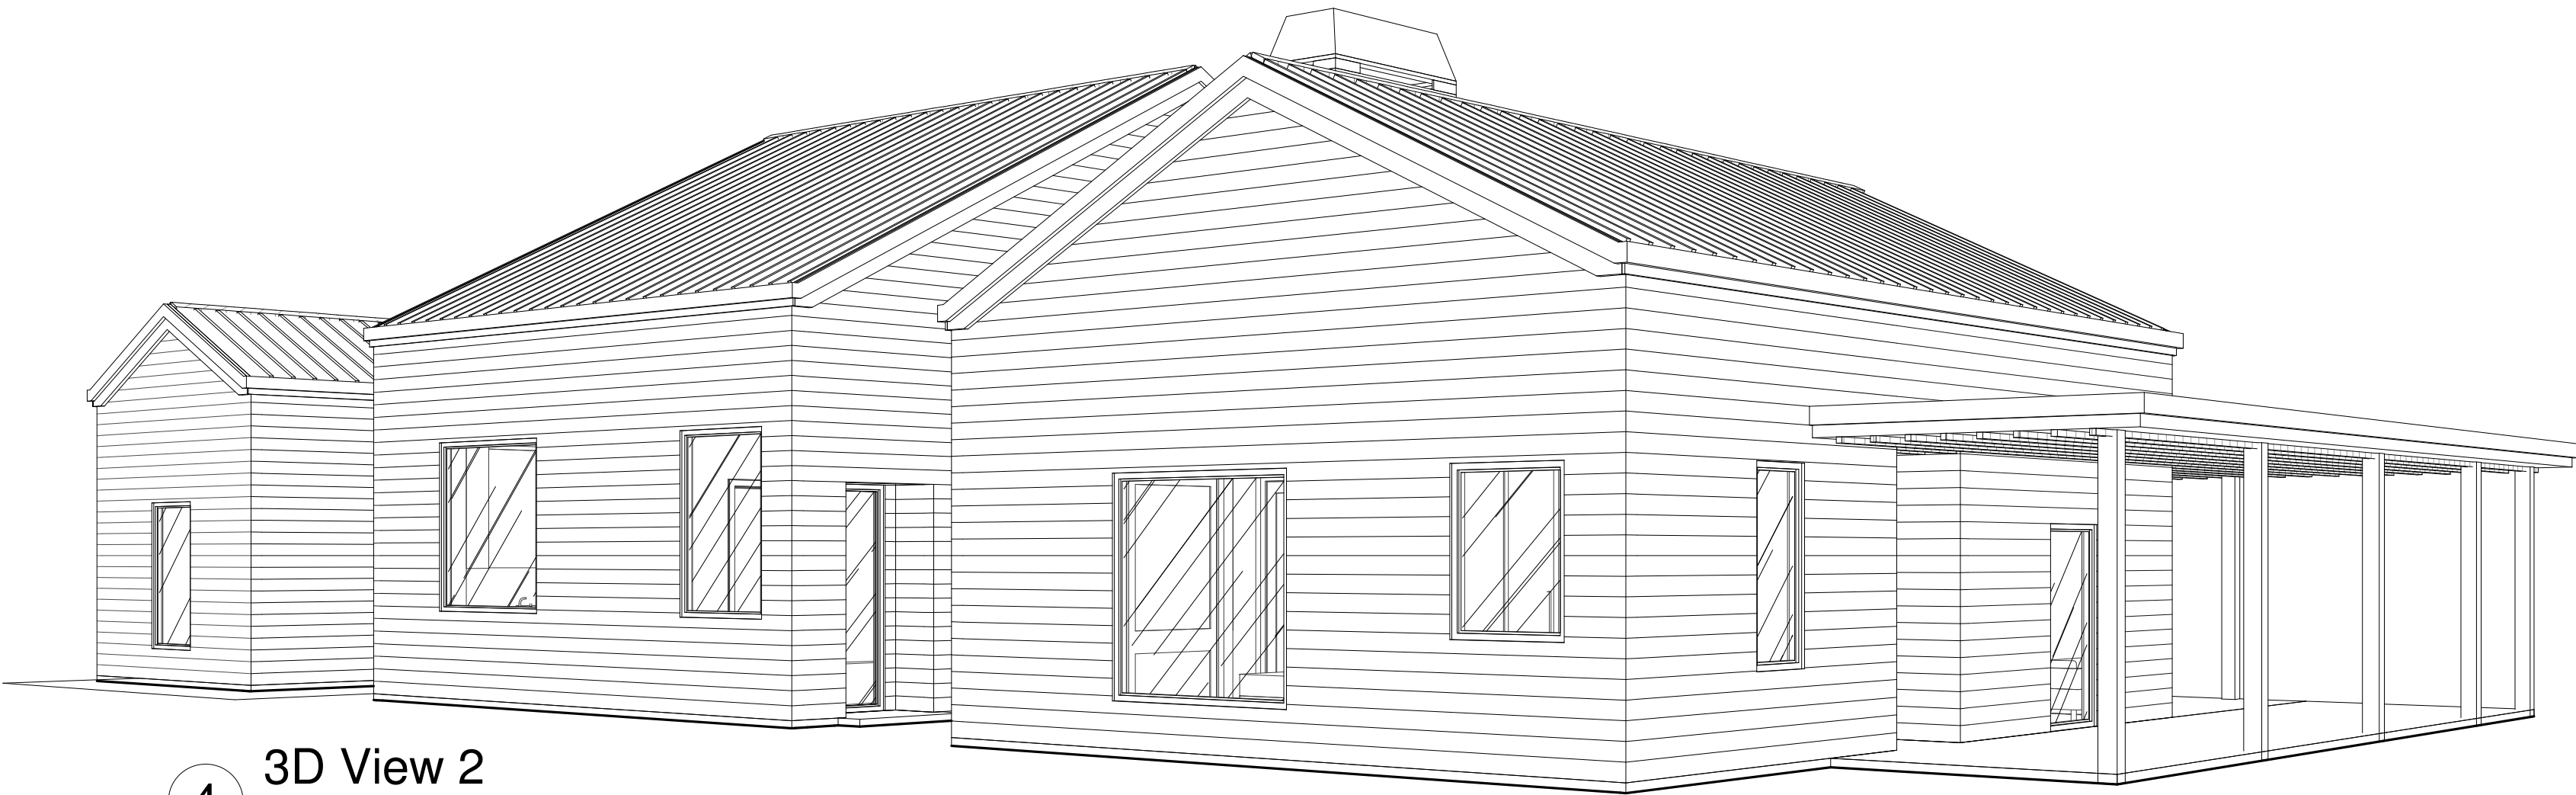

4 3D View 2

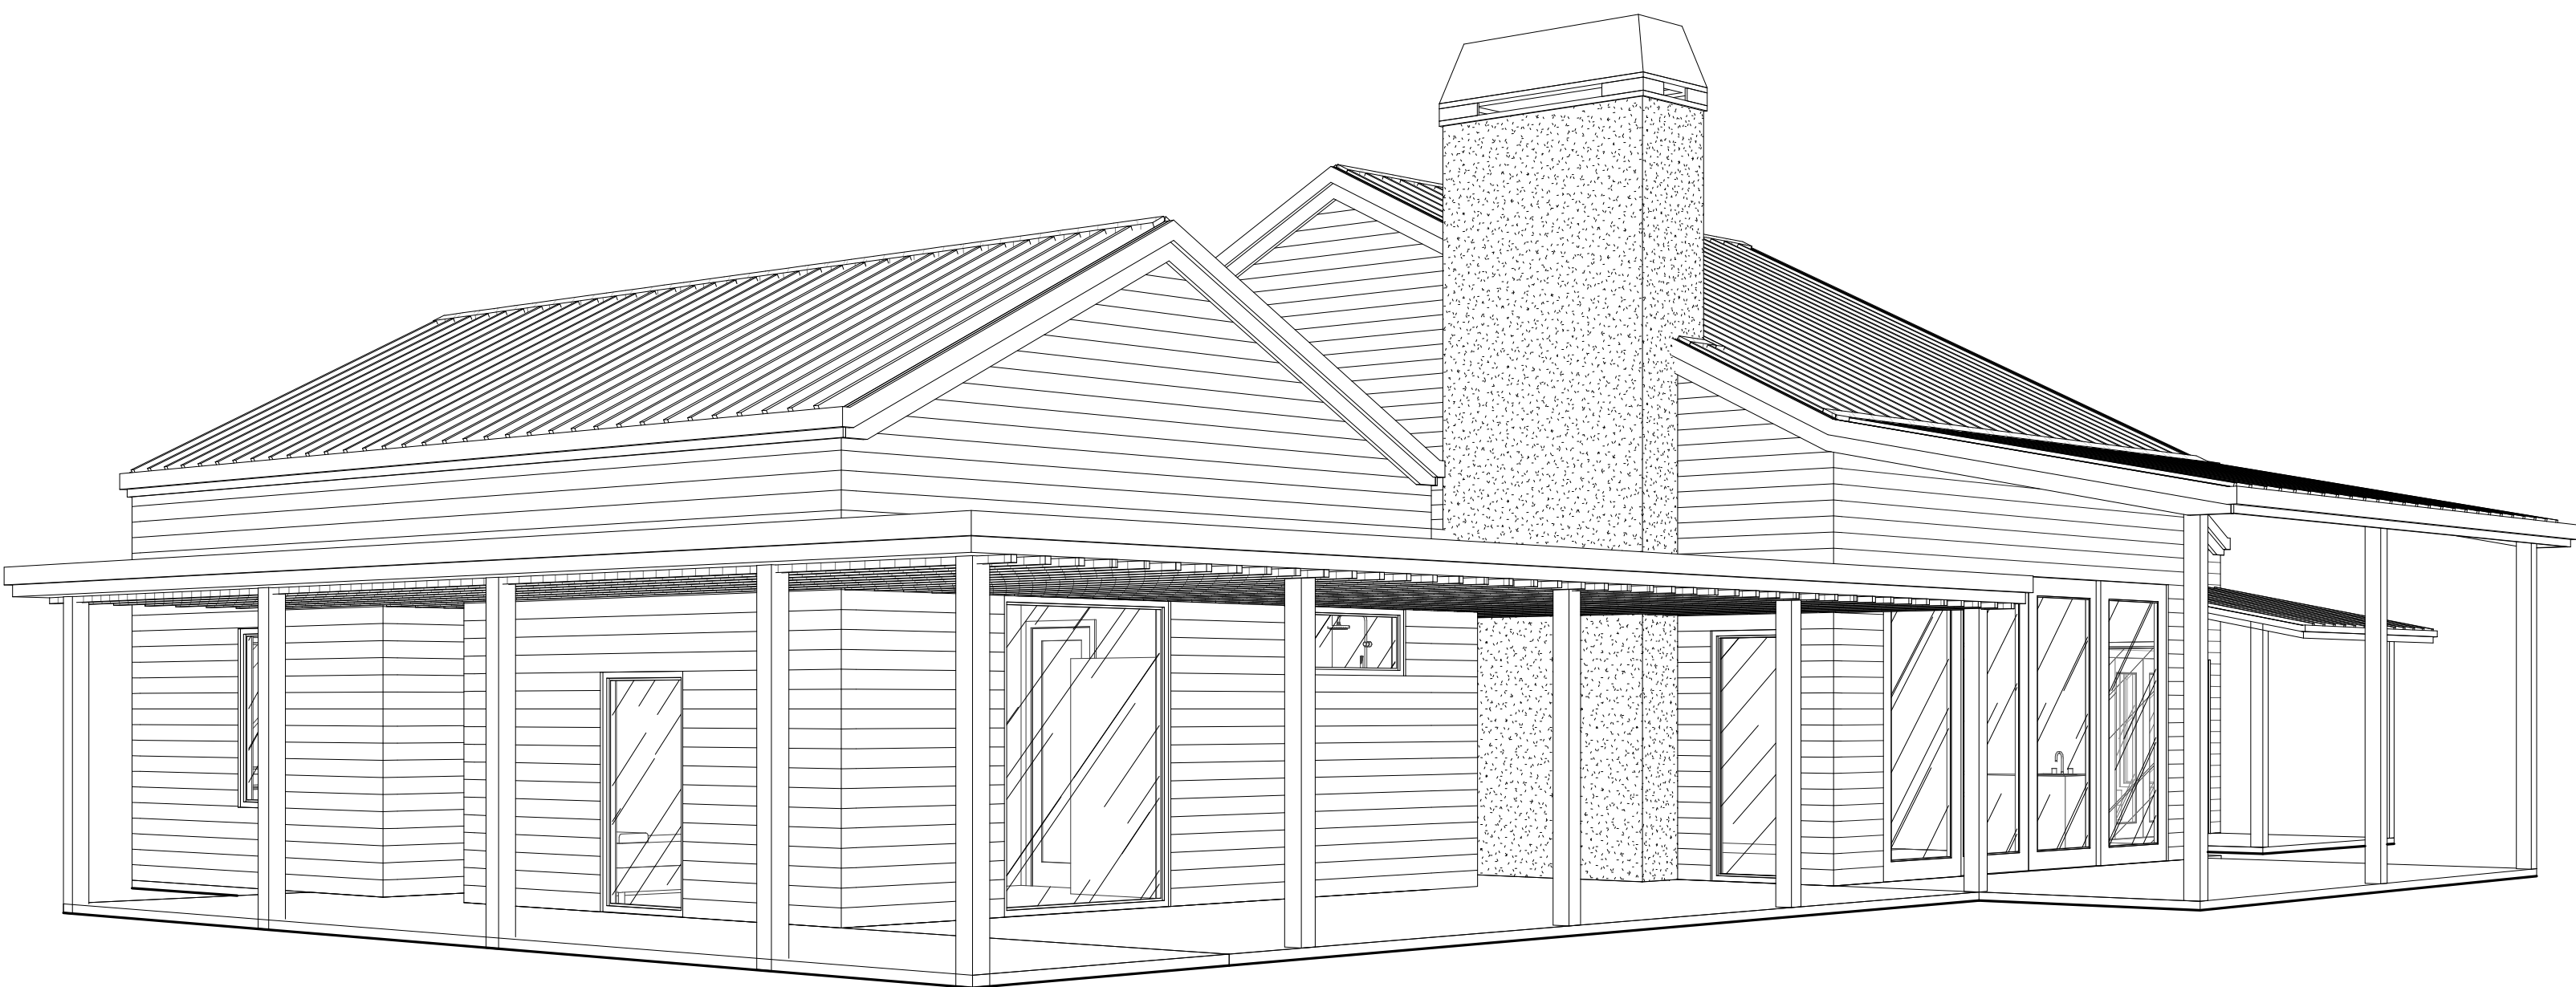

5 3D View 3

CONSULTANT

PROJECT

TAYLOR RESIDENCE

Owner

REVISIONS

SHEET

| NO. | DESCRIPTION              | DATE           |
|-----|--------------------------|----------------|
| 01  | ARCHITECTURAL SUBMISSION | March 15, 2023 |
|     |                          |                |
|     |                          |                |
|     |                          |                |


|             |                |
|-------------|----------------|
| DRAWN:      | C Tale         |
| JOB NUMBER: |                |
| SET:        |                |
| DATE:       | March 15, 2023 |

SHEET

3D Images

A202


PAPER SIZE: ARCH E1 - 30"X42" DRAWING SCALE:

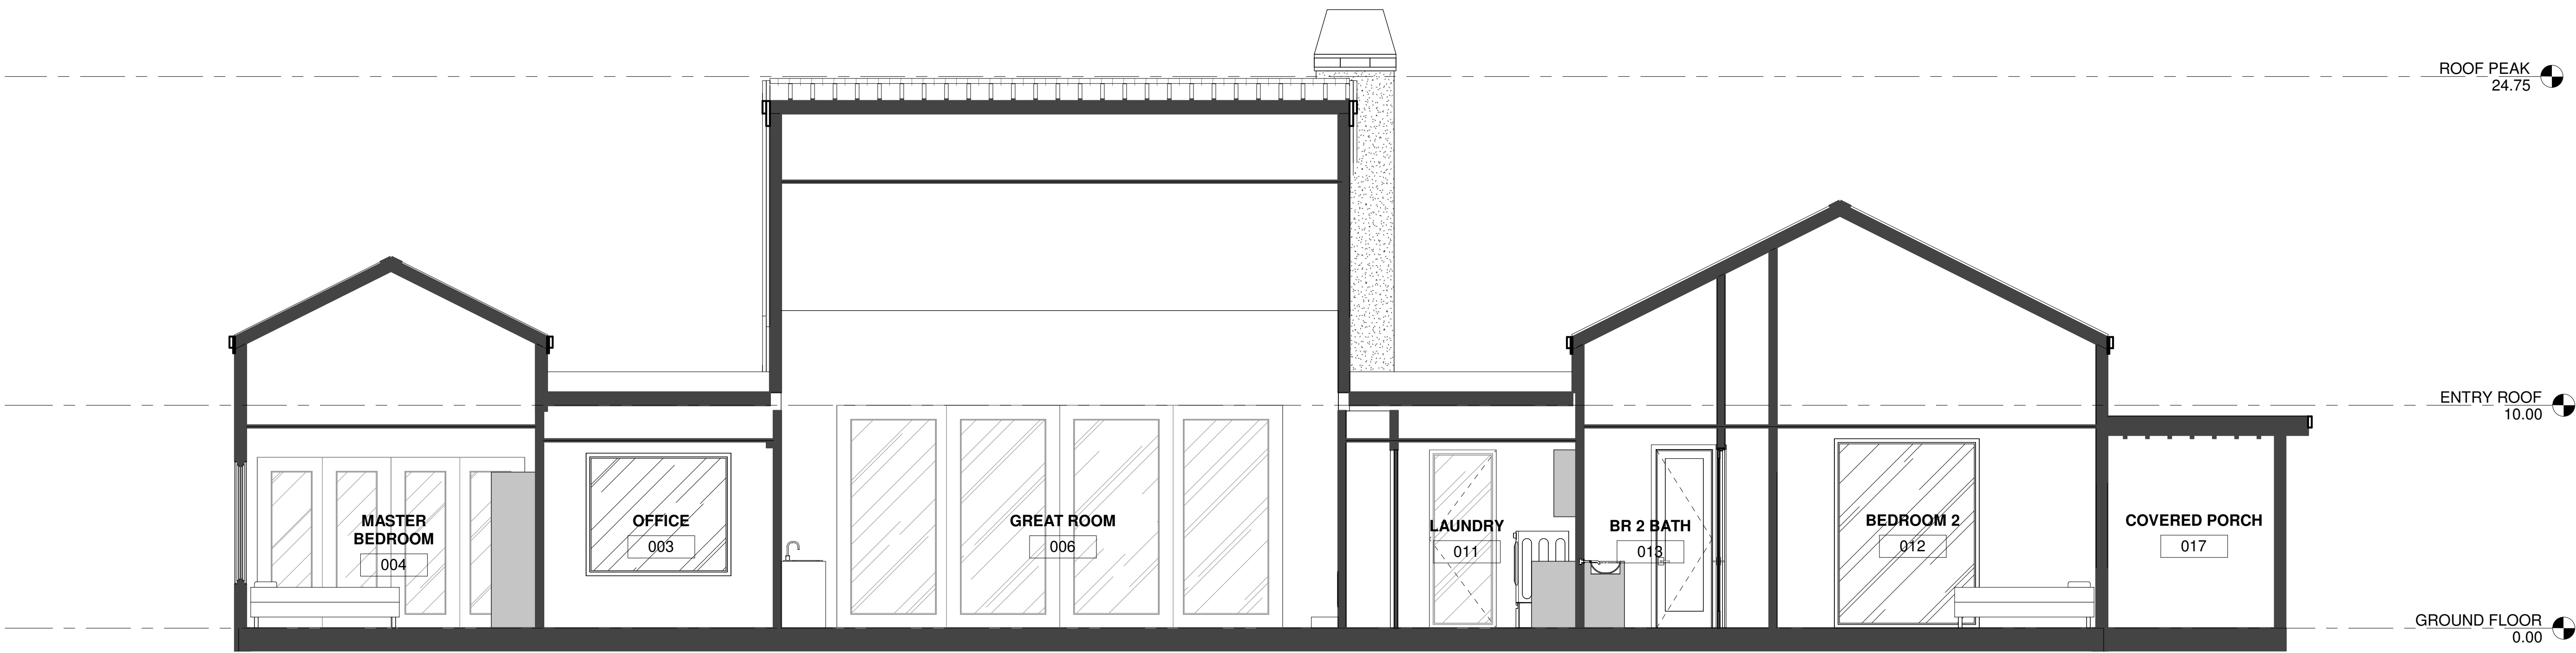

1 Section 1  
1/4" = 1'-0"



2 Section 2  
1/4" = 1'-0"

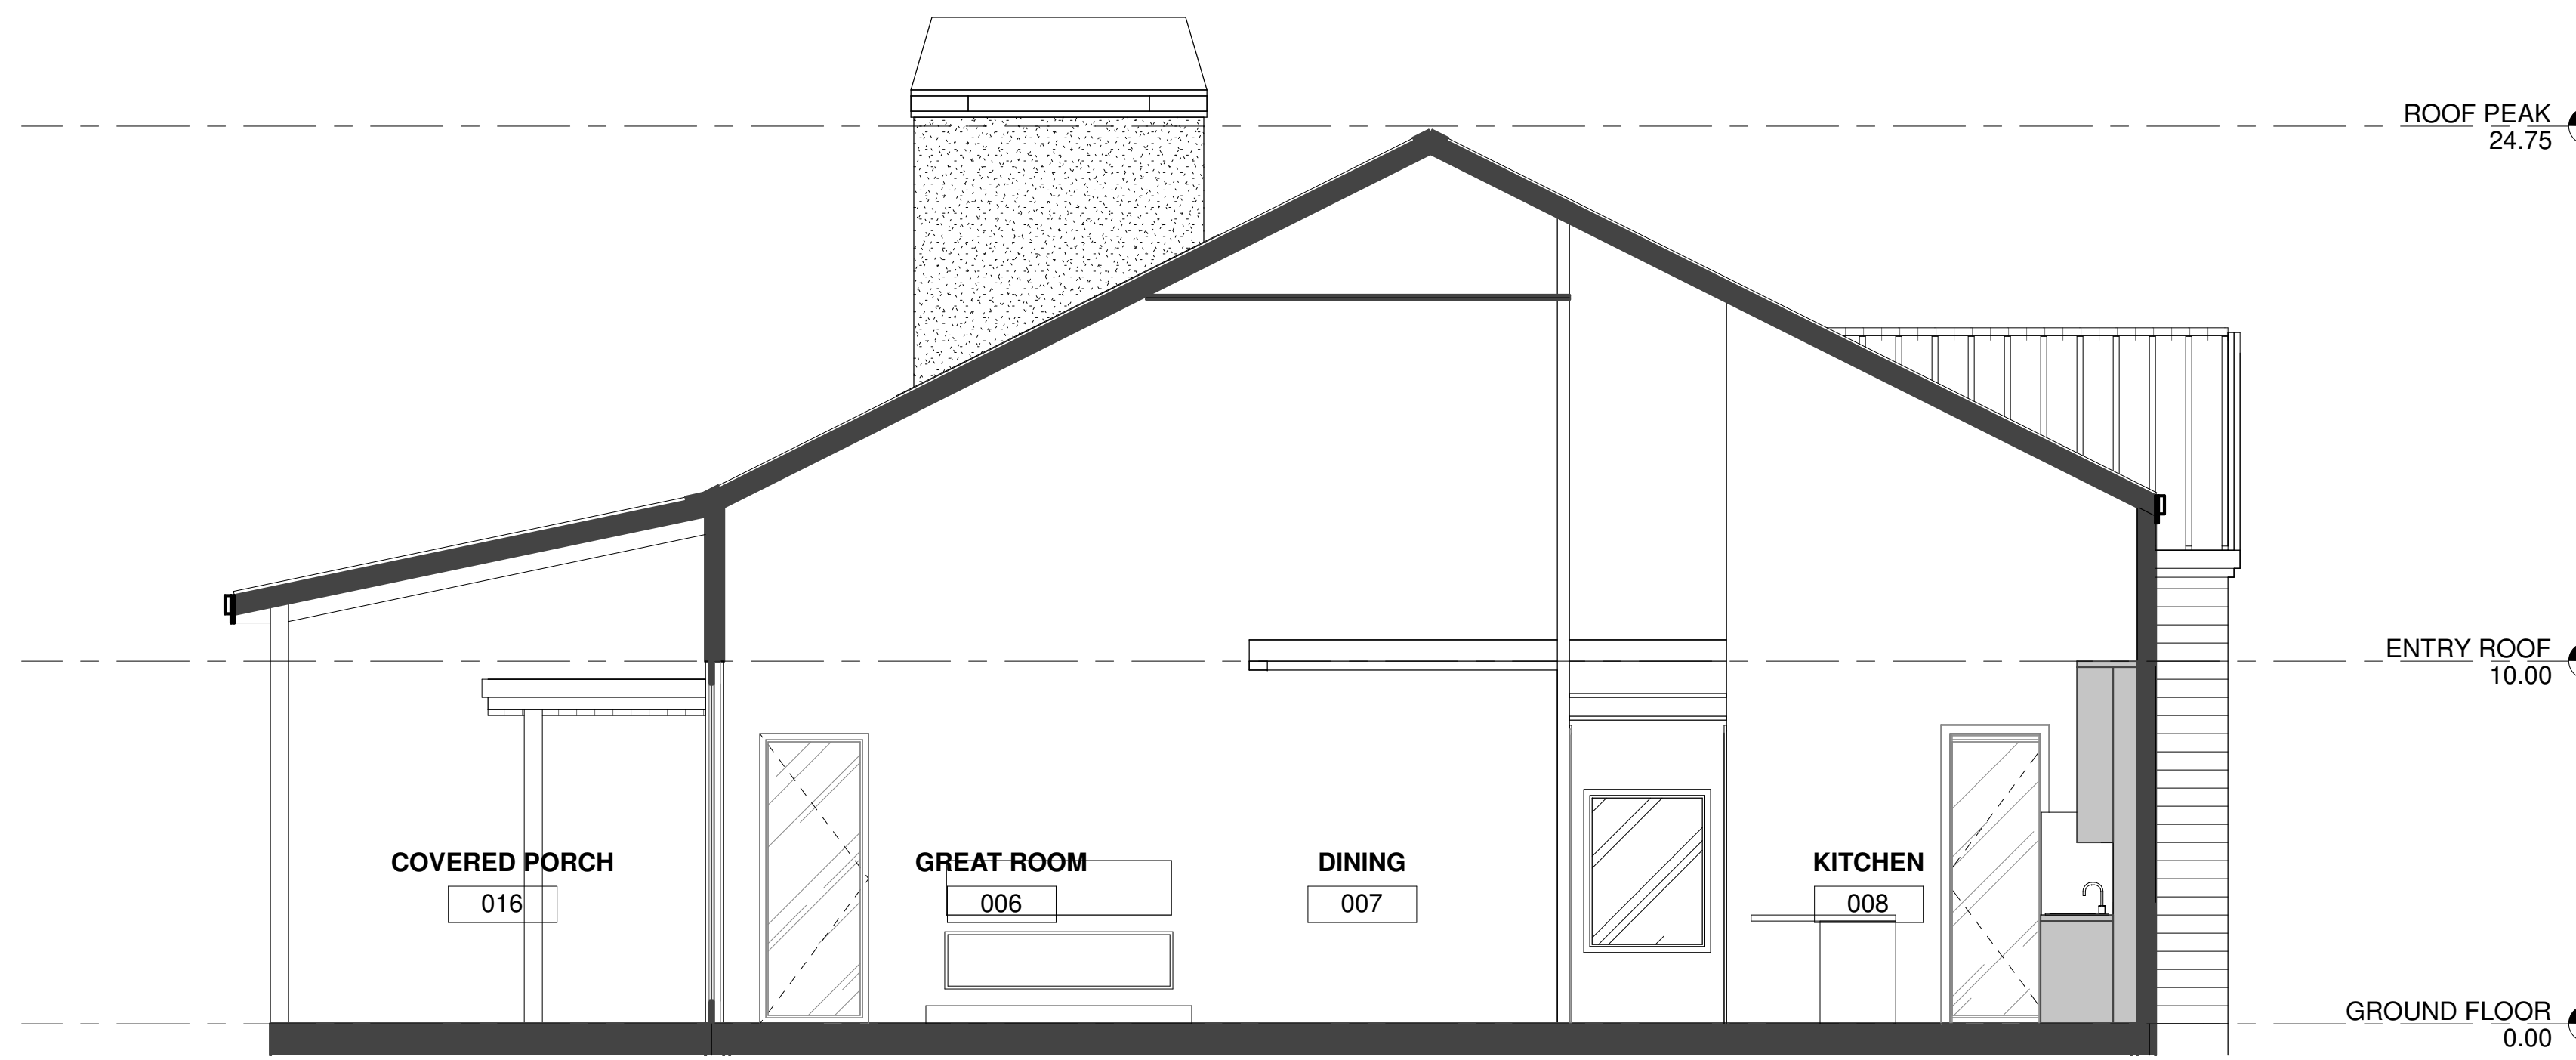

3 Section 3  
1/4" = 1'-0"

CONSULTANT

PROJECT

TAYLOR RESIDENCE

Owner

REVISIONS SHEET

| NO. | DESCRIPTION              | DATE           |
|-----|--------------------------|----------------|
| 01  | ARCHITECTURAL SUBMISSION | March 15, 2023 |
|     |                          |                |
|     |                          |                |
|     |                          |                |
|     |                          |                |

Building Sections


|             |                |
|-------------|----------------|
| DRAWN:      | C Tale         |
| JOB NUMBER: |                |
| SET:        |                |
| DATE:       | March 15, 2023 |

SHEET

A301



1 Section 4  
1/4" = 1'-0"

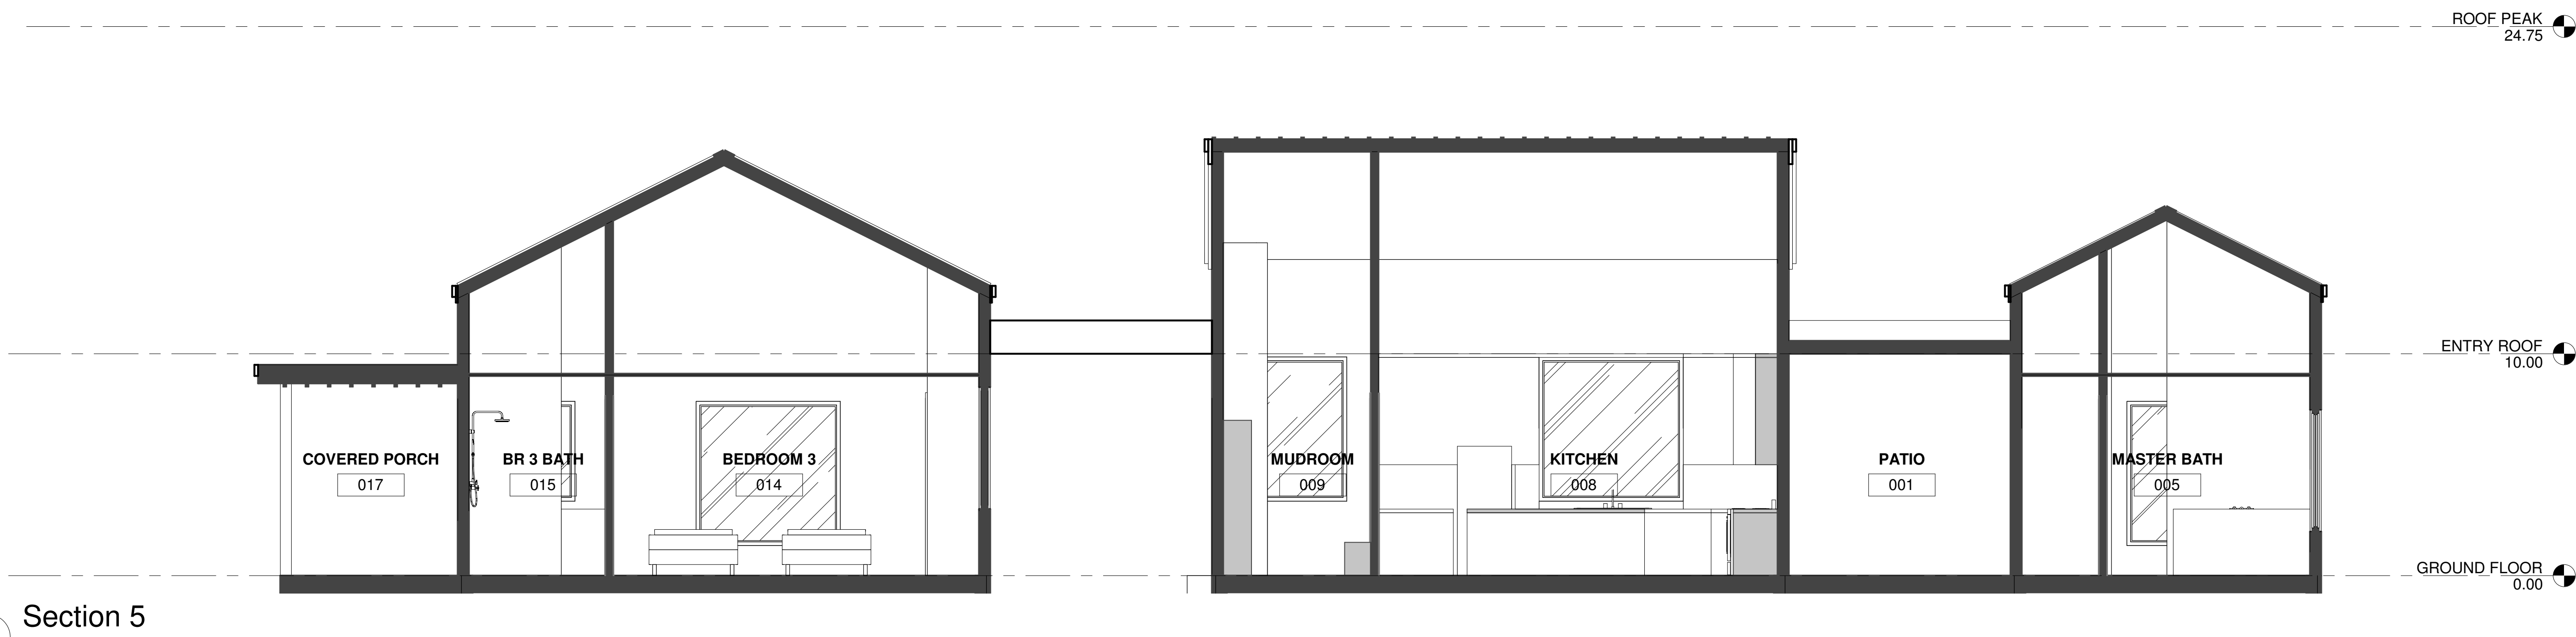

2 Section 5  
1/4" = 1'-0"

CONSULTANT

PROJECT

TAYLOR RESIDENCE

Owner

REVISIONS SHEET

| NO. | DESCRIPTION              | DATE           |
|-----|--------------------------|----------------|
| 01  | ARCHITECTURAL SUBMISSION | March 15, 2023 |
|     |                          |                |
|     |                          |                |
|     |                          |                |
|     |                          |                |


|             |                |
|-------------|----------------|
| DRAWN:      | C Tale         |
| JOB NUMBER: |                |
| SET:        |                |
| DATE:       | March 15, 2023 |

SHEET

Building Sections

A302

PAPER SIZE: ARCH E1 - 30"x42" DRAWING SCALE: 1/4" = 1'-0"

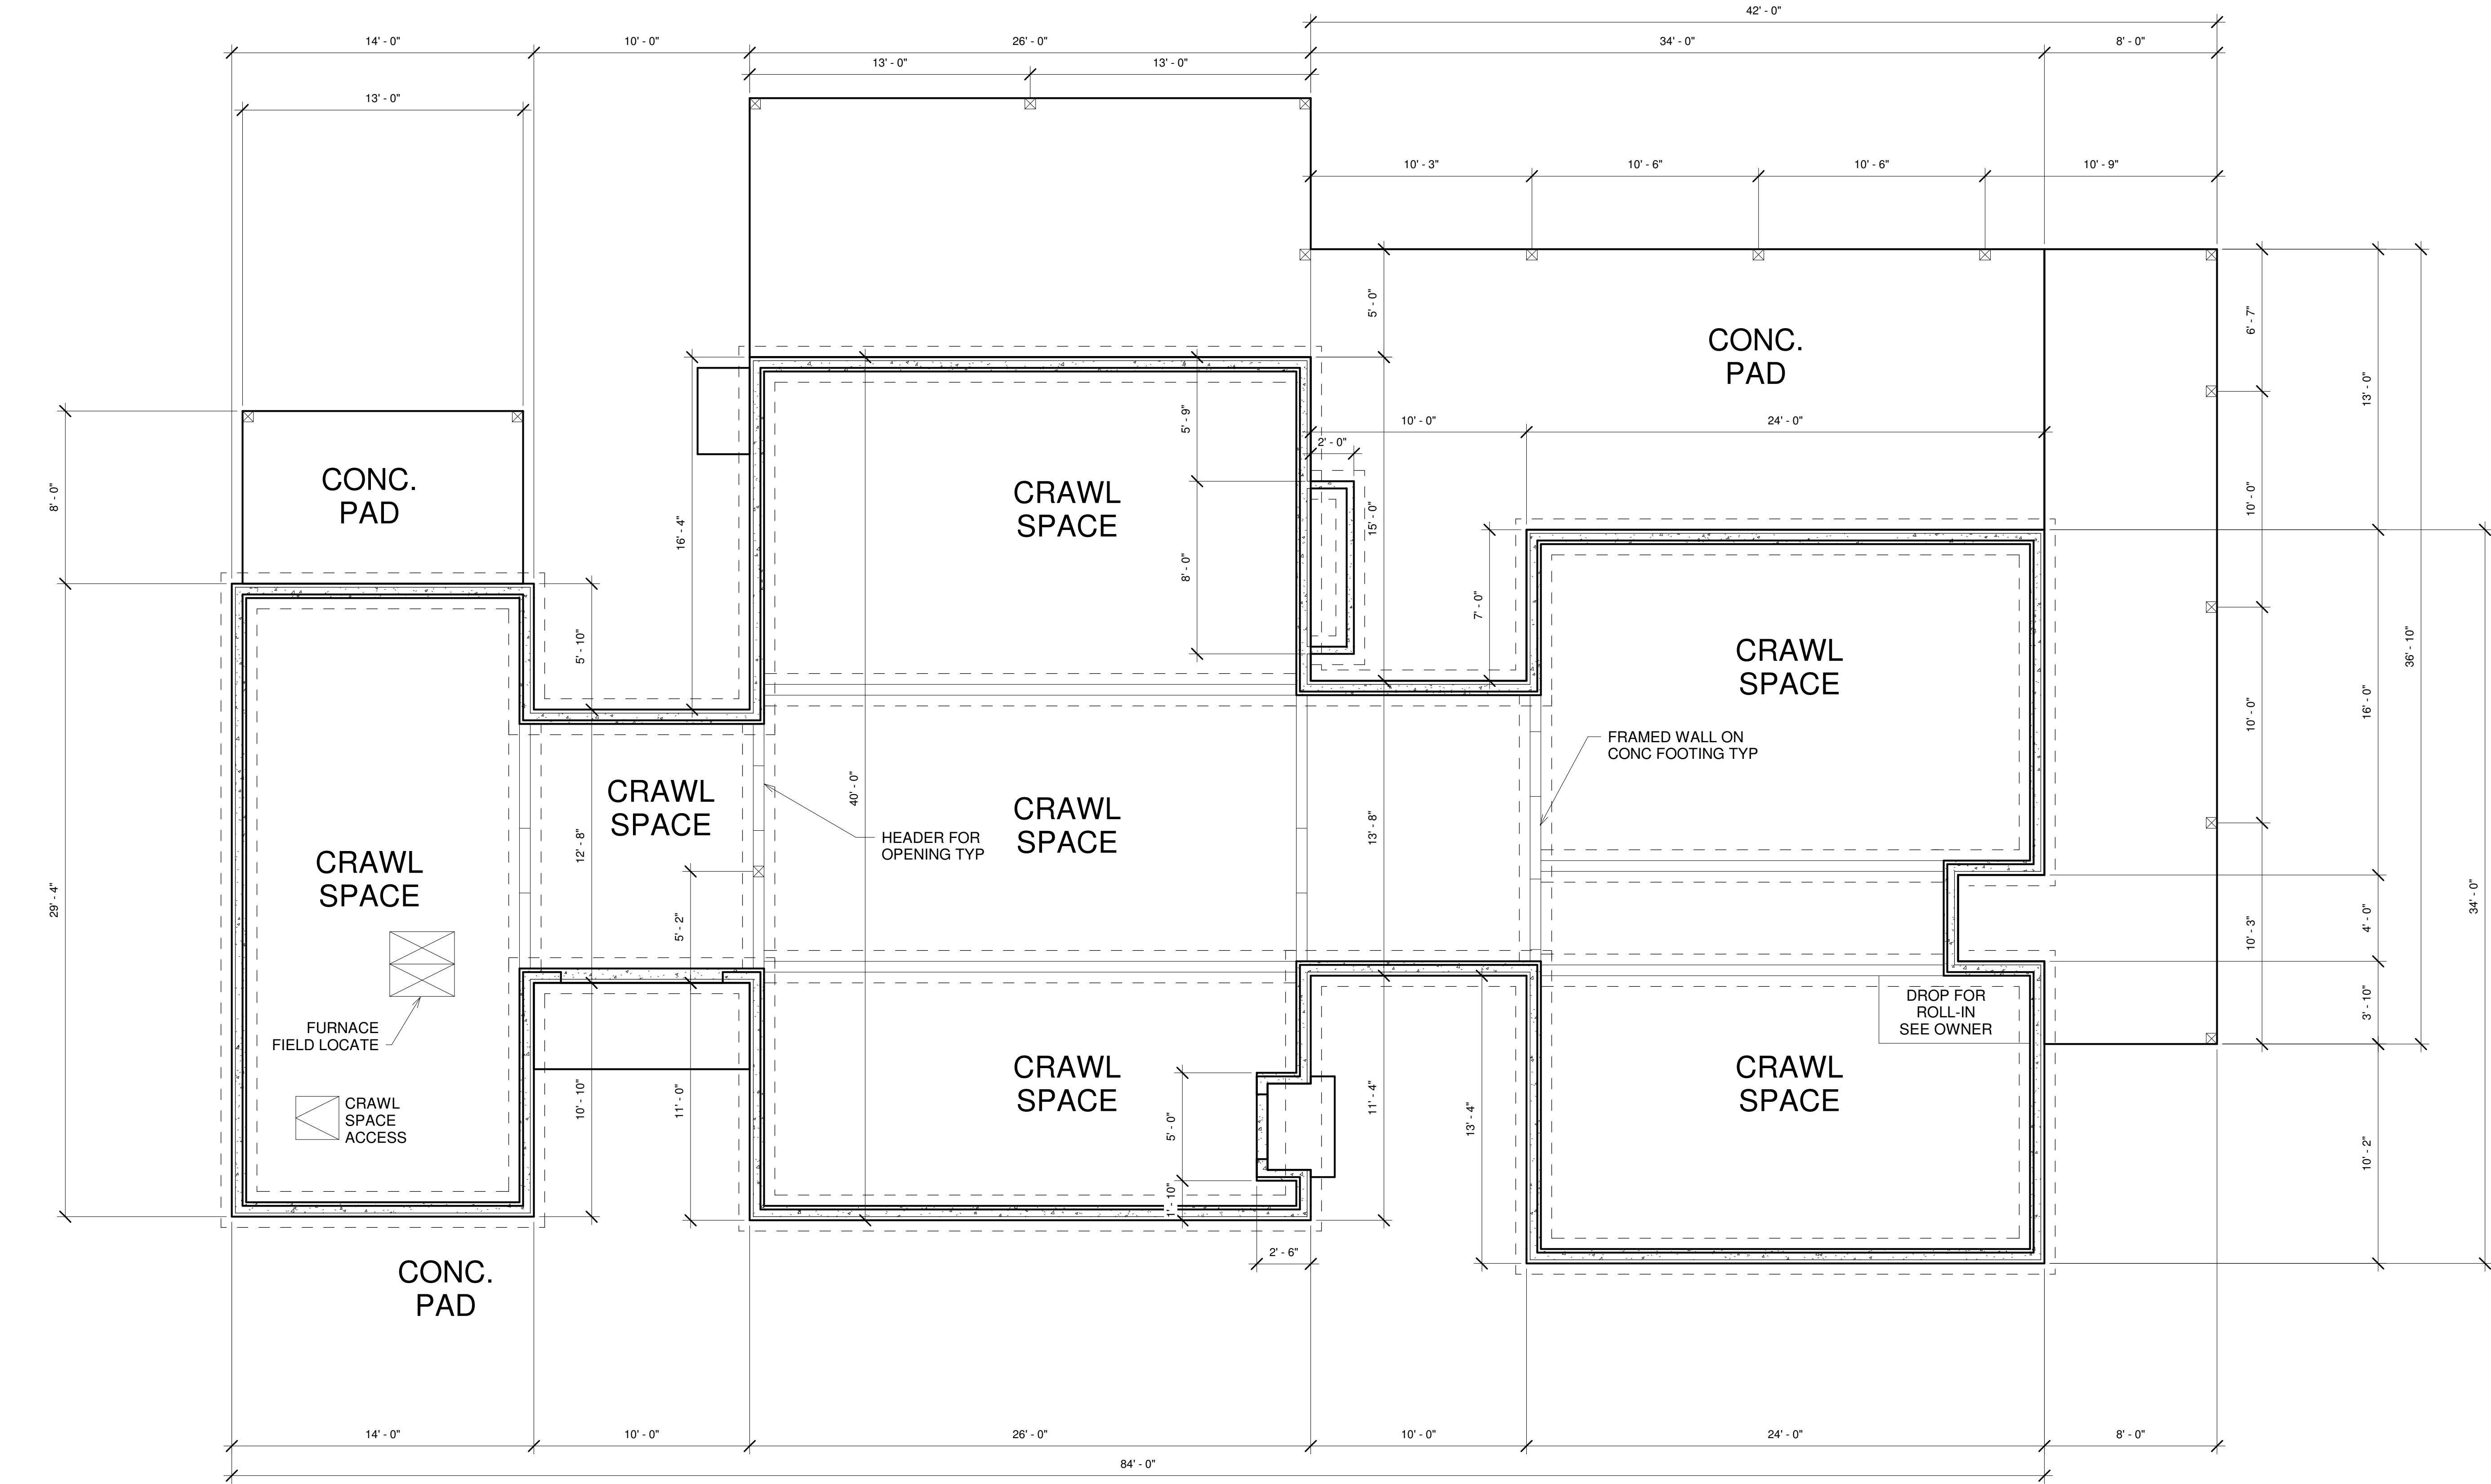

1 BASEMENT / FOUNDATION PLAN  
1/4" = 1'-0"

CONSULTANT

PROJECT

TAYLOR RESIDENCE

Owner

REVISIONS

SHEET

| NO. | DESCRIPTION              | DATE           |
|-----|--------------------------|----------------|
| 01  | ARCHITECTURAL SUBMISSION | March 15, 2023 |
|     |                          |                |
|     |                          |                |
|     |                          |                |
|     |                          |                |

|             |                |
|-------------|----------------|
| DRAWN:      | R Lee          |
| JOB NUMBER: |                |
| SET:        |                |
| DATE:       | March 15, 2023 |

SHEET

Basement / Foundation  
Plan

A500

PAPER SIZE: ARCH E1 - 30"X42" DRAWING SCALE: 1/4" = 1'-0"

| DOOR SCHEDULE |           |        |           |             |       |             |          |
|---------------|-----------|--------|-----------|-------------|-------|-------------|----------|
| MARK          | UNIT SIZE |        | DOOR TYPE | LEAF MAT'L. | FRAME | FIRE RATING | COMMENTS |
|               | WIDTH     | HEIGHT |           |             |       |             |          |

GROUND FLOOR

|     |          |          |  |  |  |  |  |
|-----|----------|----------|--|--|--|--|--|
| D1  | 3' - 6"  | 8' - 0"  |  |  |  |  |  |
| D2  | 4' - 0"  | 8' - 0"  |  |  |  |  |  |
| D3  | 2' - 6"  | 8' - 0"  |  |  |  |  |  |
| D4  | 2' - 6"  | 8' - 0"  |  |  |  |  |  |
| D5  | 6' - 0"  | 7' - 8"  |  |  |  |  |  |
| D6  | 6' - 0"  | 7' - 8"  |  |  |  |  |  |
| D7  | 3' - 0"  | 8' - 0"  |  |  |  |  |  |
| D8  | 10' - 0" | 10' - 0" |  |  |  |  |  |
| D9  | 10' - 0" | 10' - 0" |  |  |  |  |  |
| D10 | 3' - 0"  | 8' - 0"  |  |  |  |  |  |
| D11 | 3' - 0"  | 8' - 0"  |  |  |  |  |  |
| D12 | 3' - 0"  | 8' - 0"  |  |  |  |  |  |
| D13 | 3' - 0"  | 8' - 0"  |  |  |  |  |  |
| D14 | 2' - 8"  | 8' - 0"  |  |  |  |  |  |
| D15 | 2' - 8"  | 8' - 0"  |  |  |  |  |  |
| D16 | 2' - 6"  | 8' - 0"  |  |  |  |  |  |
| D17 | 2' - 6"  | 8' - 0"  |  |  |  |  |  |
| D18 | 2' - 6"  | 8' - 0"  |  |  |  |  |  |
| D19 | 2' - 8"  | 8' - 0"  |  |  |  |  |  |
| D20 | 8' - 0"  | 8' - 0"  |  |  |  |  |  |
| D21 | 2' - 6"  | 8' - 0"  |  |  |  |  |  |
| D22 | 6' - 0"  | 8' - 0"  |  |  |  |  |  |
| D23 | 2' - 6"  | 8' - 0"  |  |  |  |  |  |

| WINDOW SCHEDULE |           |        |      |           |        |         |          |
|-----------------|-----------|--------|------|-----------|--------|---------|----------|
| MARK            | UNIT SIZE |        | HEAD | OPERATION | MAT'L. | GLAZING | COMMENTS |
|                 | WIDTH     | HEIGHT |      |           |        |         |          |

GROUND FLOOR

|     |         |         |                |  |  |  |  |
|-----|---------|---------|----------------|--|--|--|--|
| W1  | 2' - 0" | 8' - 0" | 8' - 0"        |  |  |  |  |
| W2  | 2' - 0" | 8' - 0" | 8' - 0"        |  |  |  |  |
| W3  | 6' - 6" | 6' - 6" | 9' - 10 1/4"   |  |  |  |  |
| W4  | 4' - 6" | 6' - 6" | 9' - 10 1/4"   |  |  |  |  |
| W5  | 6' - 6" | 7' - 6" | 7' - 10 1/4"   |  |  |  |  |
| W6  | 2' - 6" | 5' - 6" | 8' - 6"        |  |  |  |  |
| W7  | 6' - 6" | 6' - 6" | 7' - 10 1/4"   |  |  |  |  |
| W8  | 3' - 6" | 4' - 6" | 7' - 10 1/4"   |  |  |  |  |
| W9  | 2' - 6" | 5' - 6" | 7' - 11 21/32" |  |  |  |  |
| W10 | 3' - 6" | 4' - 6" | 6' - 5 1/2"    |  |  |  |  |
| W12 | 3' - 6" | 6' - 6" | 6' - 6"        |  |  |  |  |
| W13 | 6' - 6" | 8' - 6" | 8' - 6"        |  |  |  |  |
| W14 | 4' - 6" | 2' - 0" | 8' - 6"        |  |  |  |  |
| W15 | 6' - 6" | 5' - 6" | 7' - 10 1/4"   |  |  |  |  |
| W16 | 2' - 6" | 5' - 6" | 7' - 5 25/32"  |  |  |  |  |
| W17 | 2' - 6" | 5' - 6" | 7' - 5 25/32"  |  |  |  |  |
| W18 | 2' - 6" | 5' - 6" | 7' - 5 25/32"  |  |  |  |  |
| W19 | 3' - 6" | 6' - 6" | 7' - 10 1/4"   |  |  |  |  |

DOOR / WINDOW NOTES

1. ALL WINDOW AND ROUGH OPENING SIZES ARE TO BE BASED ON INFORMATION PROVIDED BY SELECTED WINDOW MANUF'R REP.
2. CONTRACTOR TO PROVIDE PROPER FLASHING & WEATHER PROOFING (SEALANT/WEATHERSTRIPPING) AROUND ALL EXTERIOR DOORS AND WINDOWS.
3. MIN. WINDOW U-VALUE TO MEET OR EXCEED .36 MIN. U-VALUE FOR GLAZED EXTERIOR DOORS TO MEET OR EXCEED .35.
4. ALL HEAD HEIGHTS SHALL BE 8'-0" UNLESS OTHER WISE NOTED.
5. VERIFY THE WINDOW OPENING DIMENSIONS PRIOR TO PLACING THE WINDOW ORDER.
6. EGRESS WINDOW SPECIFICATIONS: EMERGENCY EGRESS FOR BASEMENTS WITH HABITABLE SPACE AND EACH SLEEPING ROOM; AN EXTERIOR DOOR OR WINDOW WITH A FINISHED SILL HEIGHT WITHIN 44" OF THE FLOOR. MINIMUM NET CLEAR OPENABLE AREA OF 5.7 SQ. FT., MINIMUM NET CLEAR OPENABLE WIDTH OF 20" AND MINIMUM NET CLEAR OPENING OF 5 SQ. FT. PER IRC R310.
7. ALL GLAZING USED IN DOORS AND PANELS OF SHOWERS AND BATHTUB ENCLOSURES AND WALLS ENCLOSING THESE COMPARTMENTS SHALL BE TEMPERED. IRC TABLE R308.3
8. TEMPERED GLASS SHALL BE PROVIDED IN: FRAMELESS GLASS DOORS AND GLASS IN DOORS. I.R.C. R308
9. GARAGE DOOR OPERATORS SHALL BE LISTED IN ACCORDANCE WITH UL 325
10. 3/4 H.P. OVER HEAD DOOR OPERATOR REQUIRES 15" CLEARANCE.
11. FIELD MEASURE ALL DOOR OPENINGS PRIOR TO ORDERING DOORS, TYP.

TAYLOR RESIDENCE

Owner

REVISIONS SHEET

| NO. | DESCRIPTION              | DATE           |  |
|-----|--------------------------|----------------|--|
|     |                          |                |  |
| 01  | ARCHITECTURAL SUBMISSION | March 15, 2023 |  |
|     |                          |                |  |
|     |                          |                |  |
Schedule

|                      |  |
|----------------------|--|
| DRAWN: C Tale        |  |
| JOB NUMBER:          |  |
| SET:                 |  |
| DATE: March 15, 2023 |  |
| SHEET                |  |

A601

PAPER SIZE: ARCH E1 - 30"x42"