




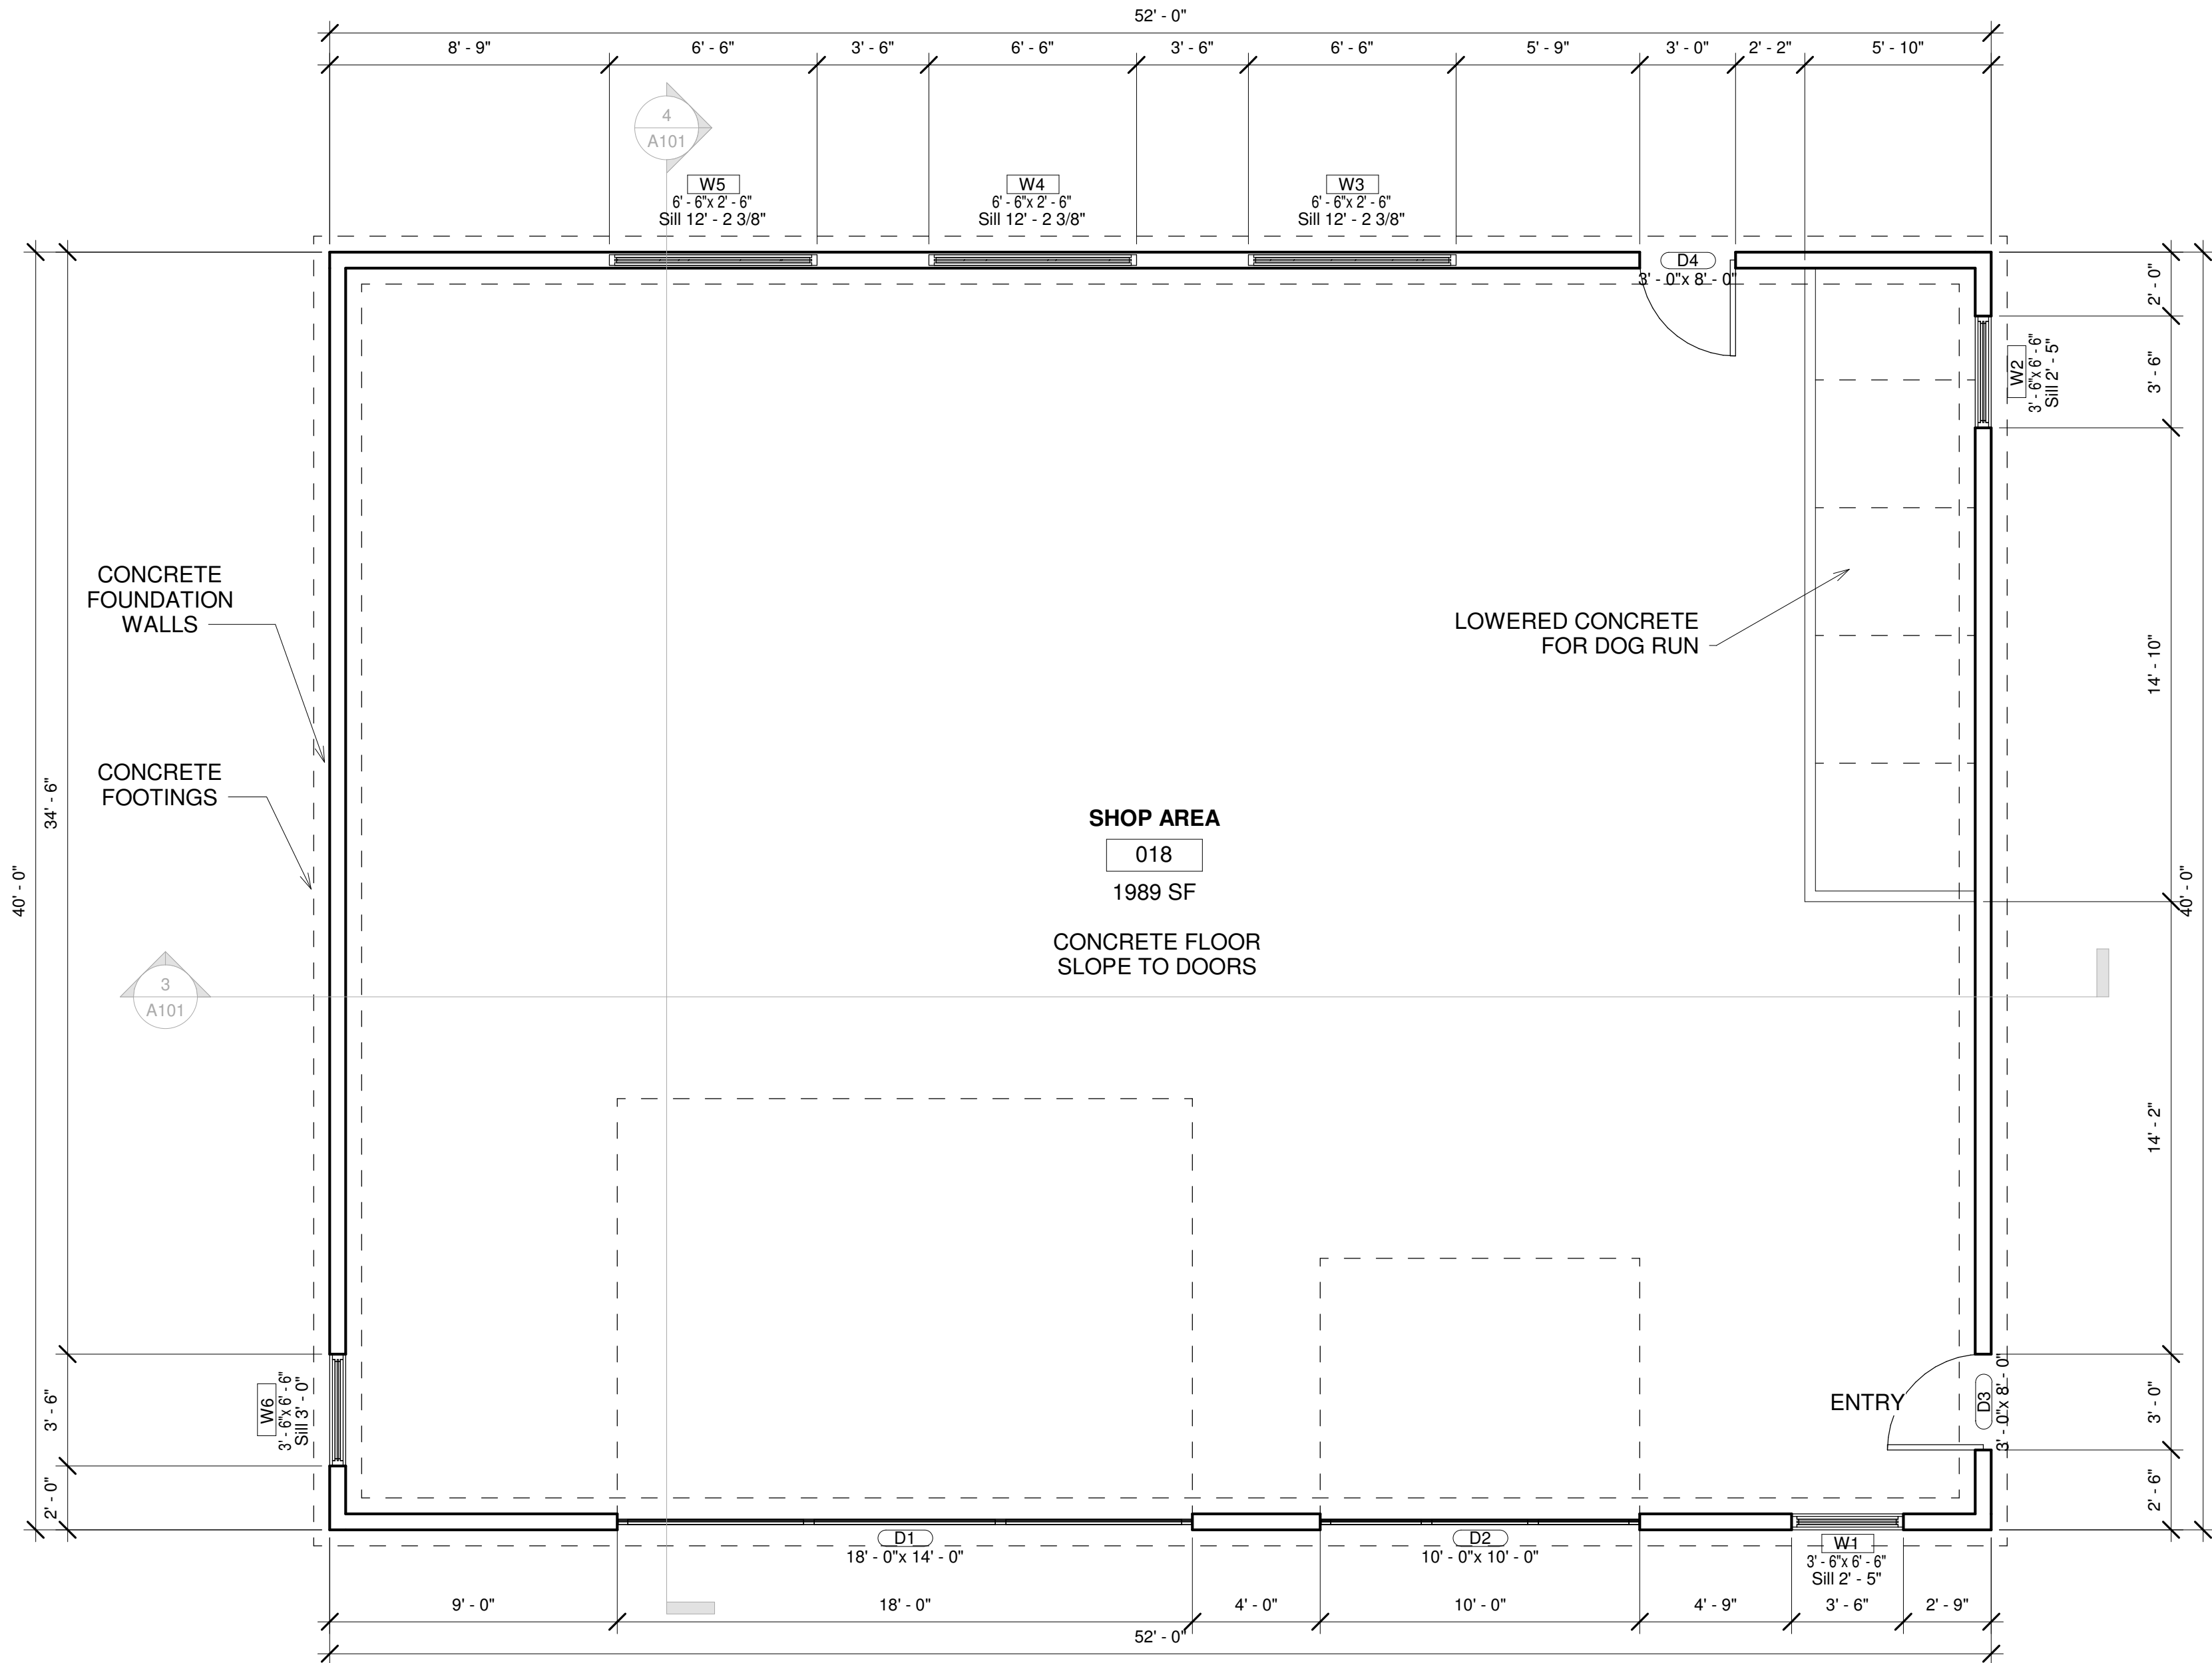


1 GROUND FLOOR
1/4" = 1'-0"

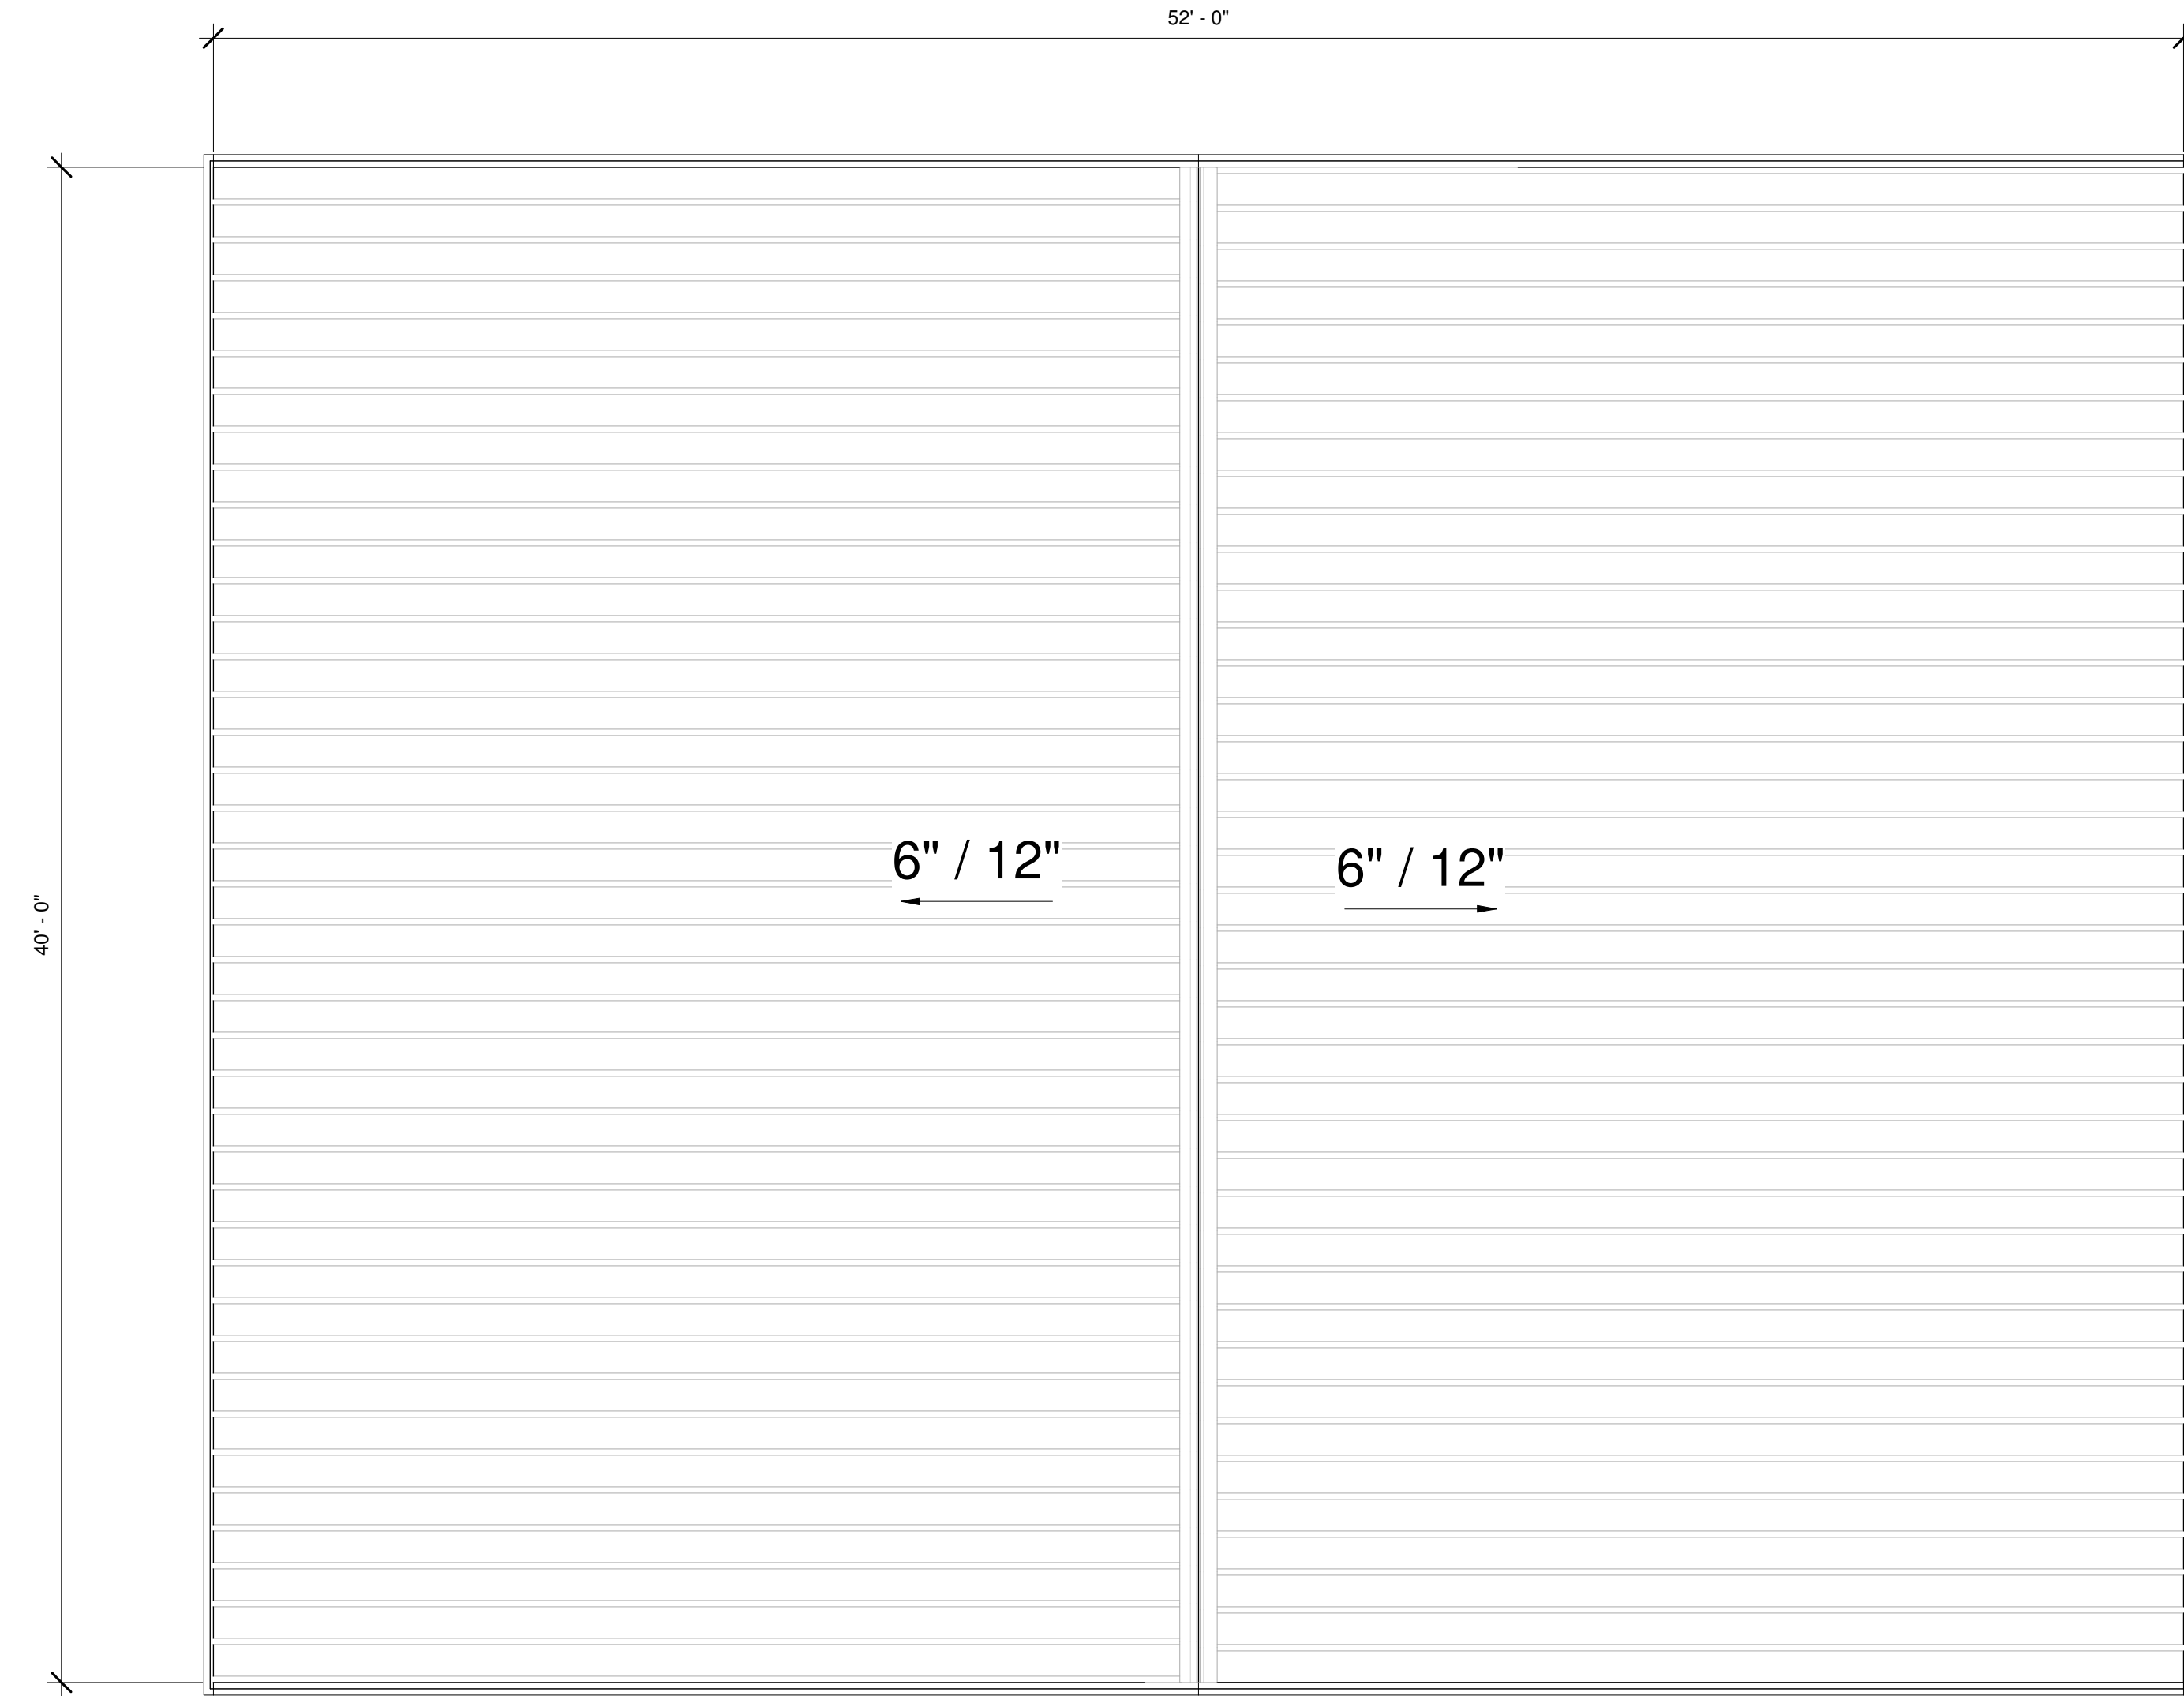

2 ROOF PLAN
1/4" = 1'-0"

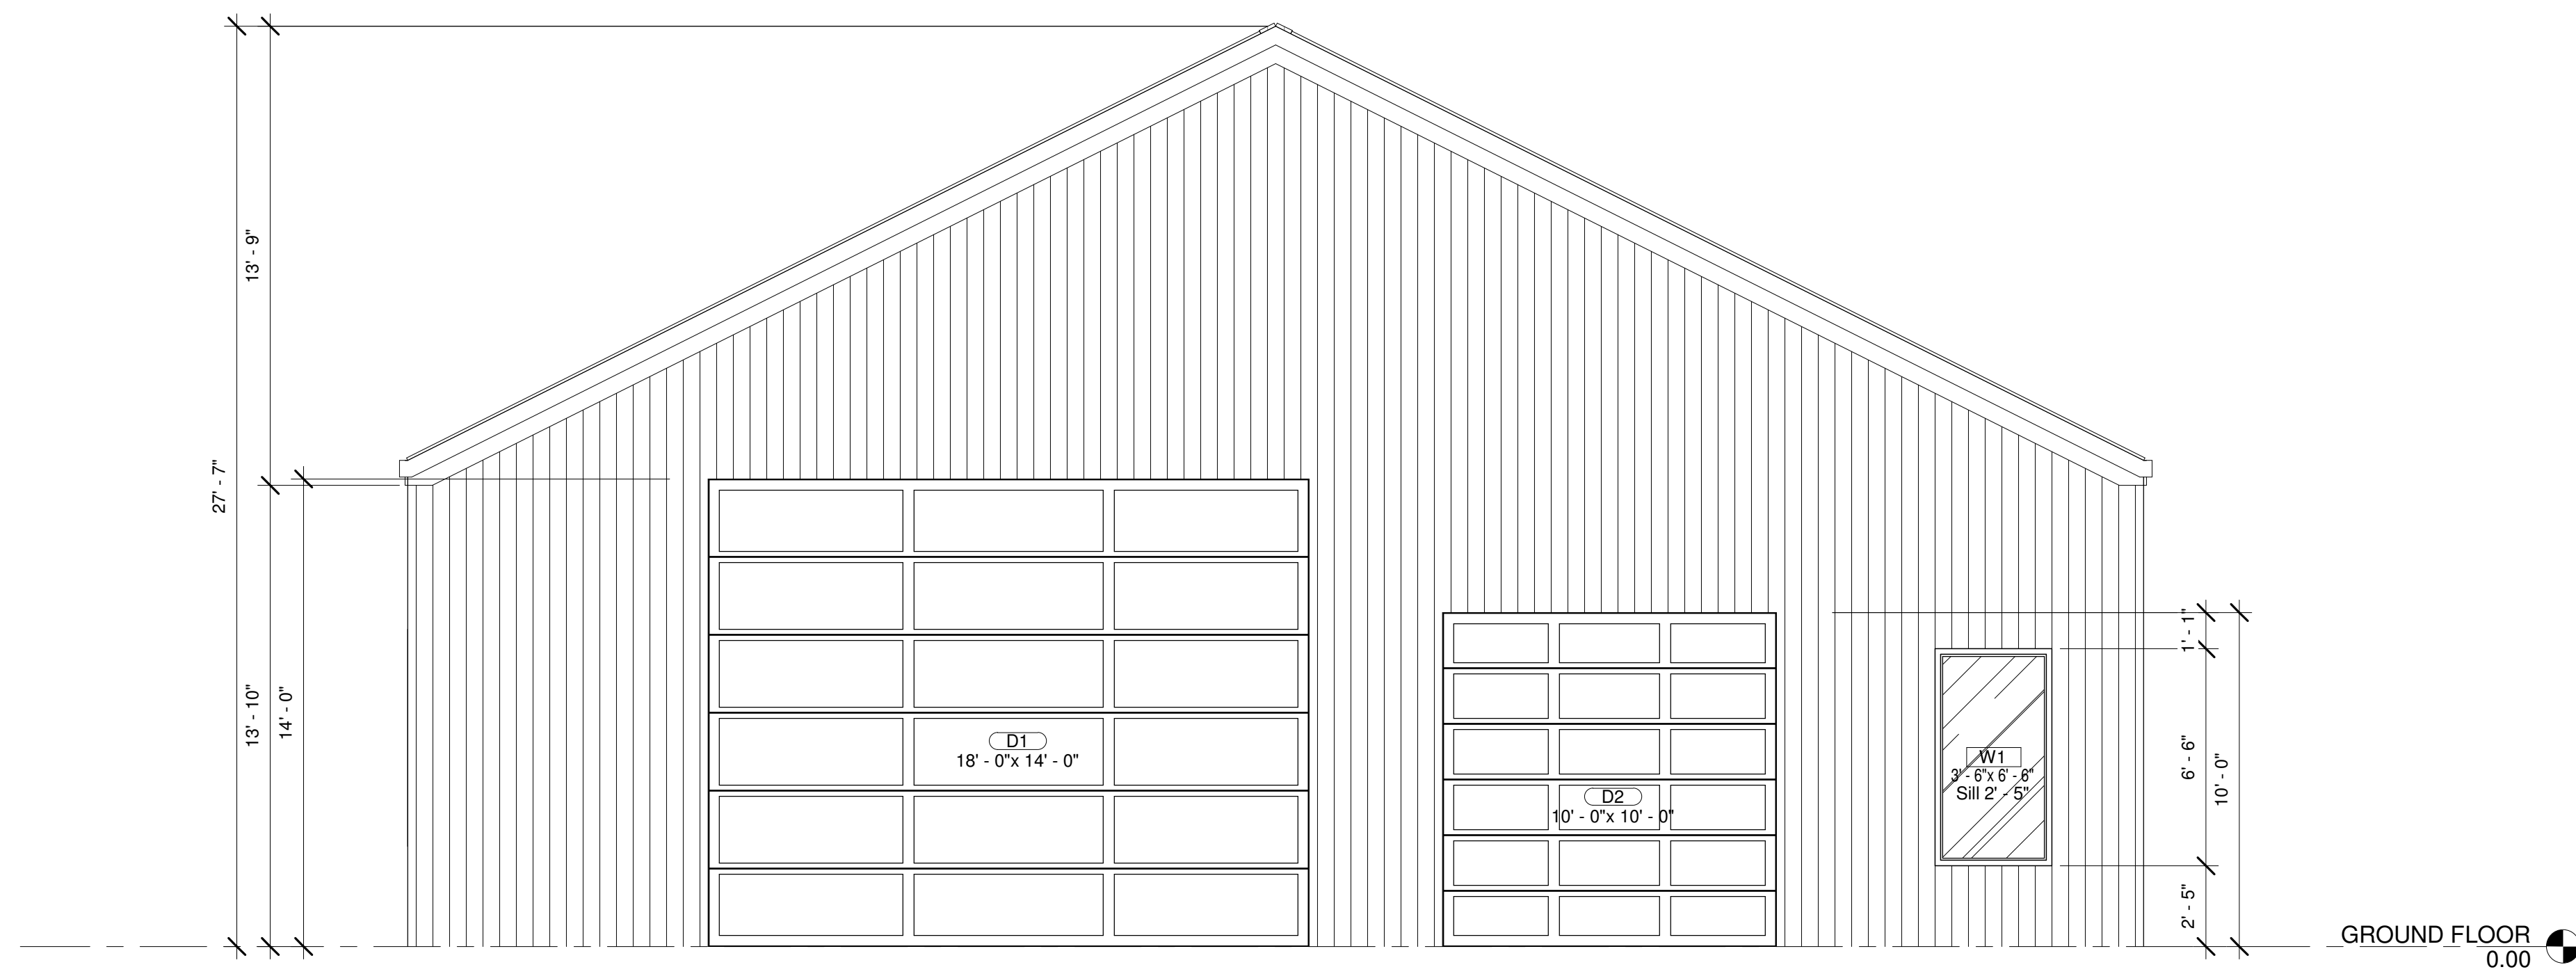

3 FRONT - ELEVATION
1/4" = 1'-0"

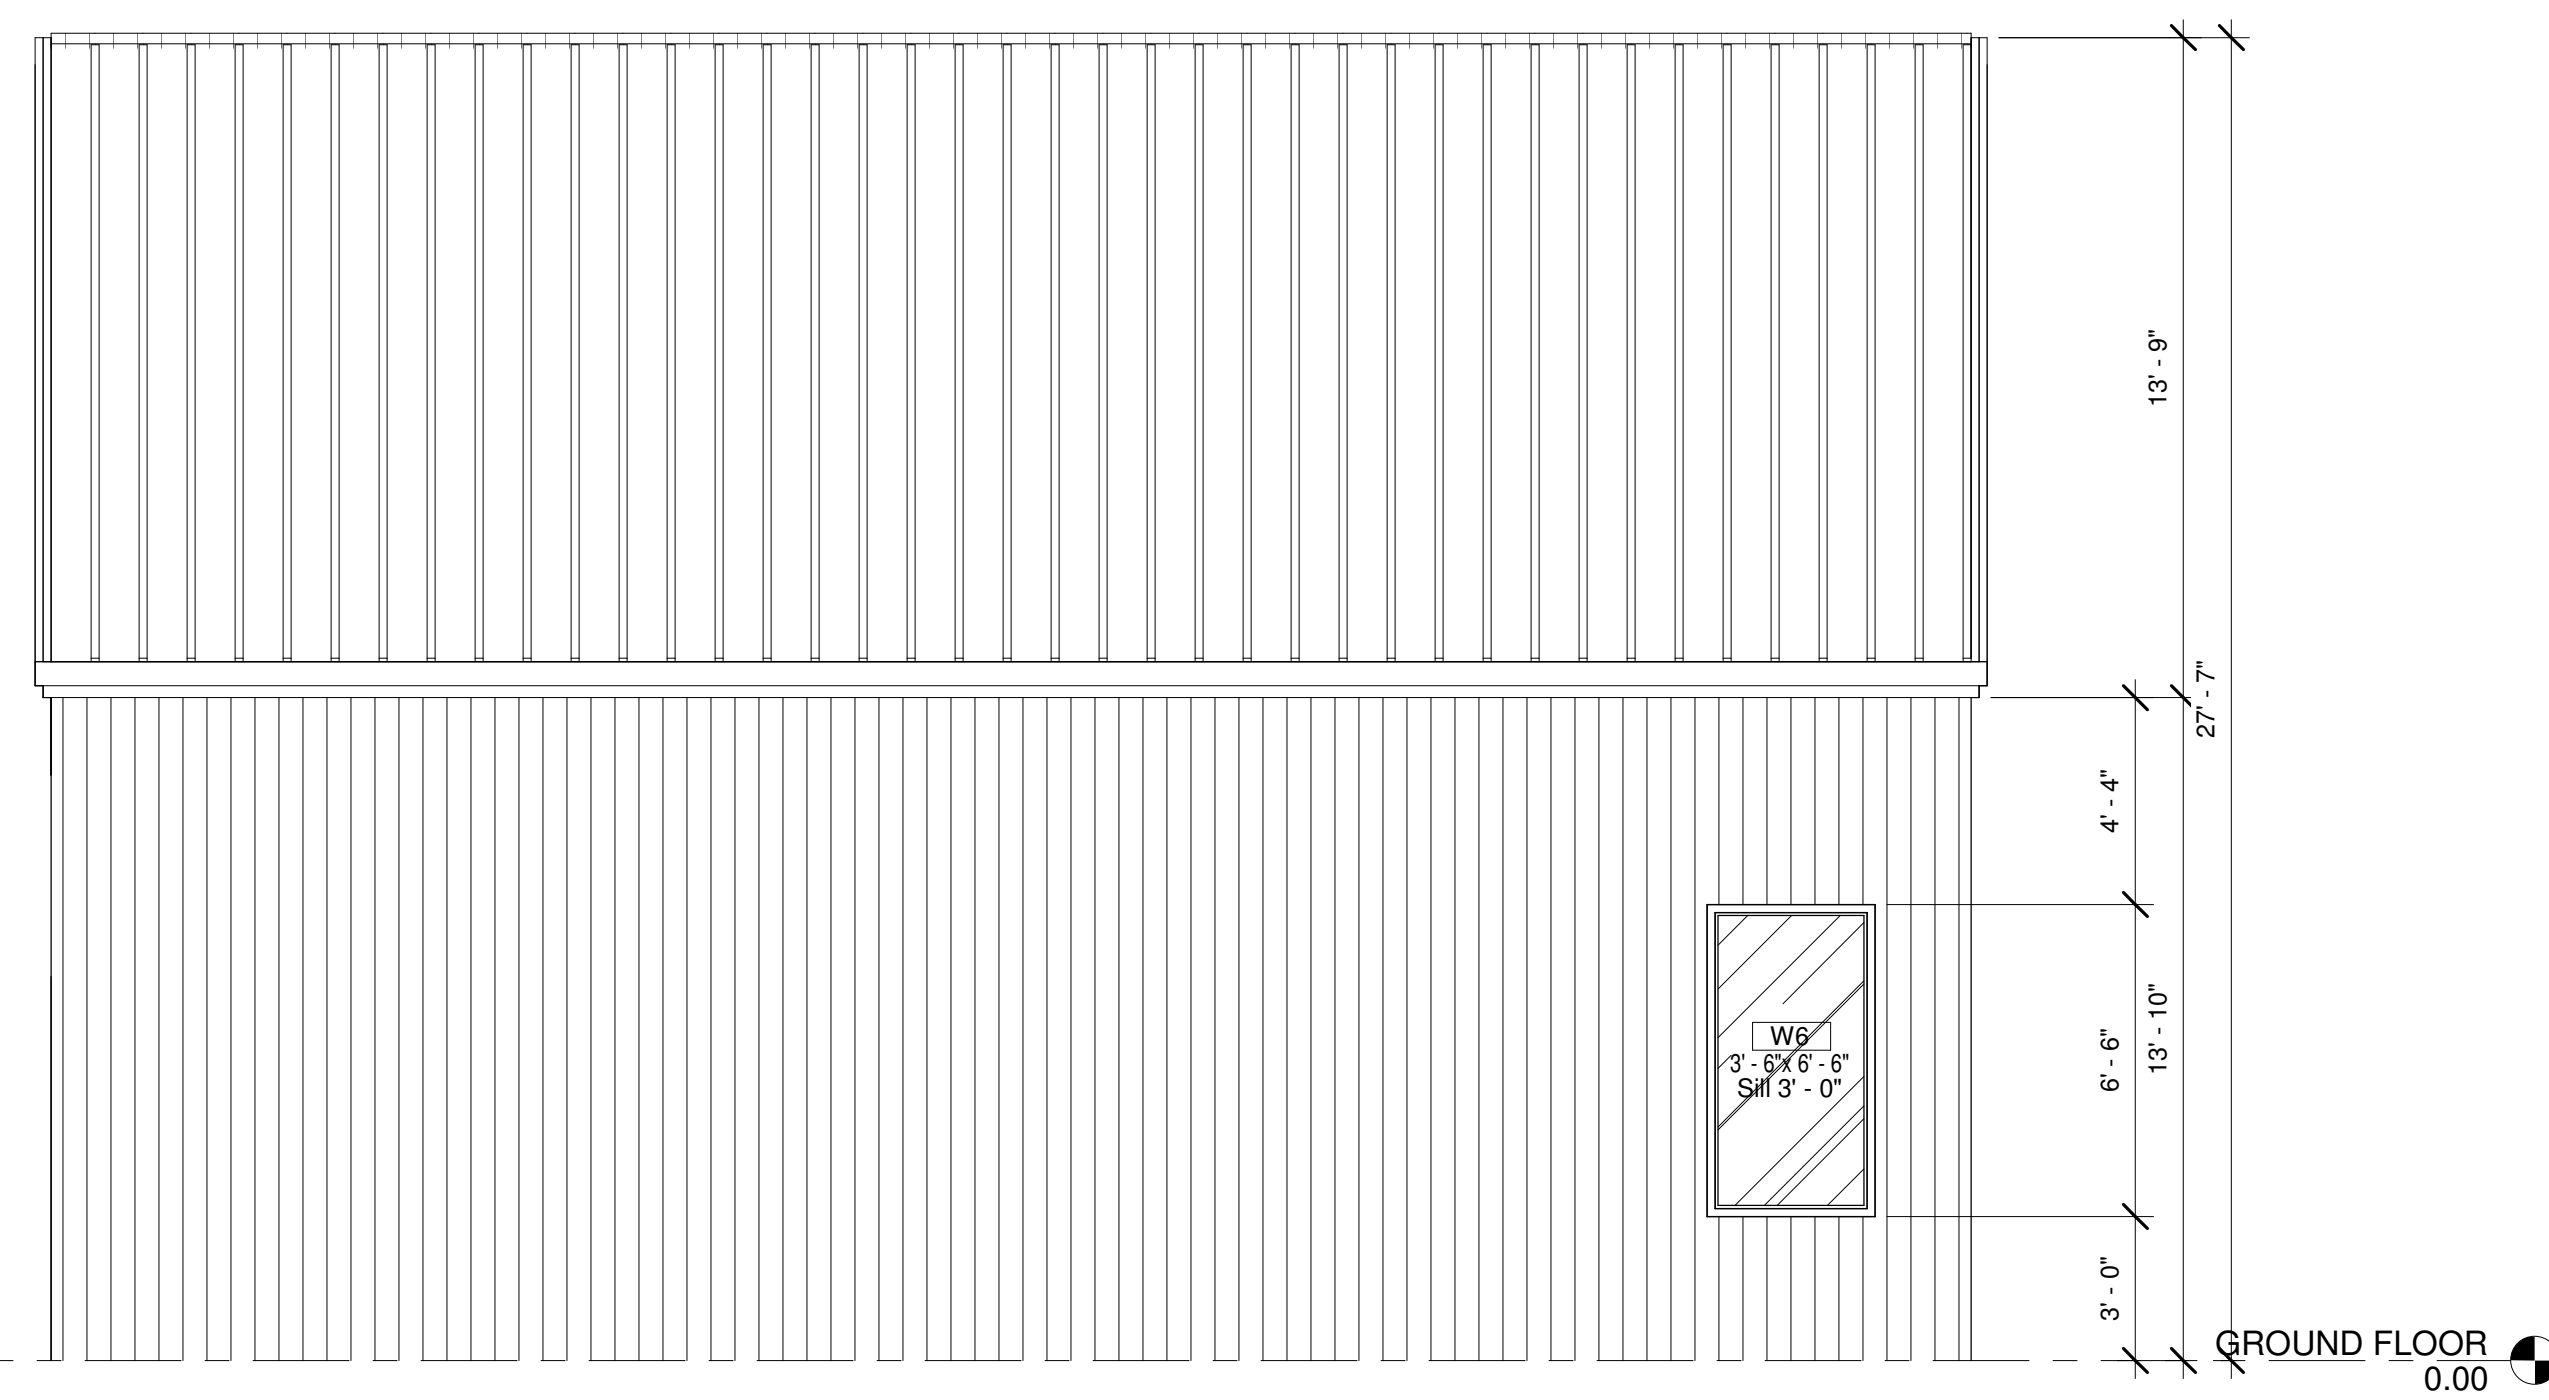

4 LEFT SIDE - ELEVATION
1/4" = 1'-0"

CONSULTANT

PROJECT

TAYLOR RESIDENCE

Owner

REVISIONS SHEET

DATE
March 15, 2023

NO. DESCRIPTION
01 ARCHITECTURAL SUBMISSION


DRAWN: C Tale
JOB NUMBER:
SET:
DATE: April 11, 2022

SHEET


SHOP

A100


PAPER SIZE: ARCH E1 - 30"X42" DRAWING SCALE: 1/4" = 1'-0"

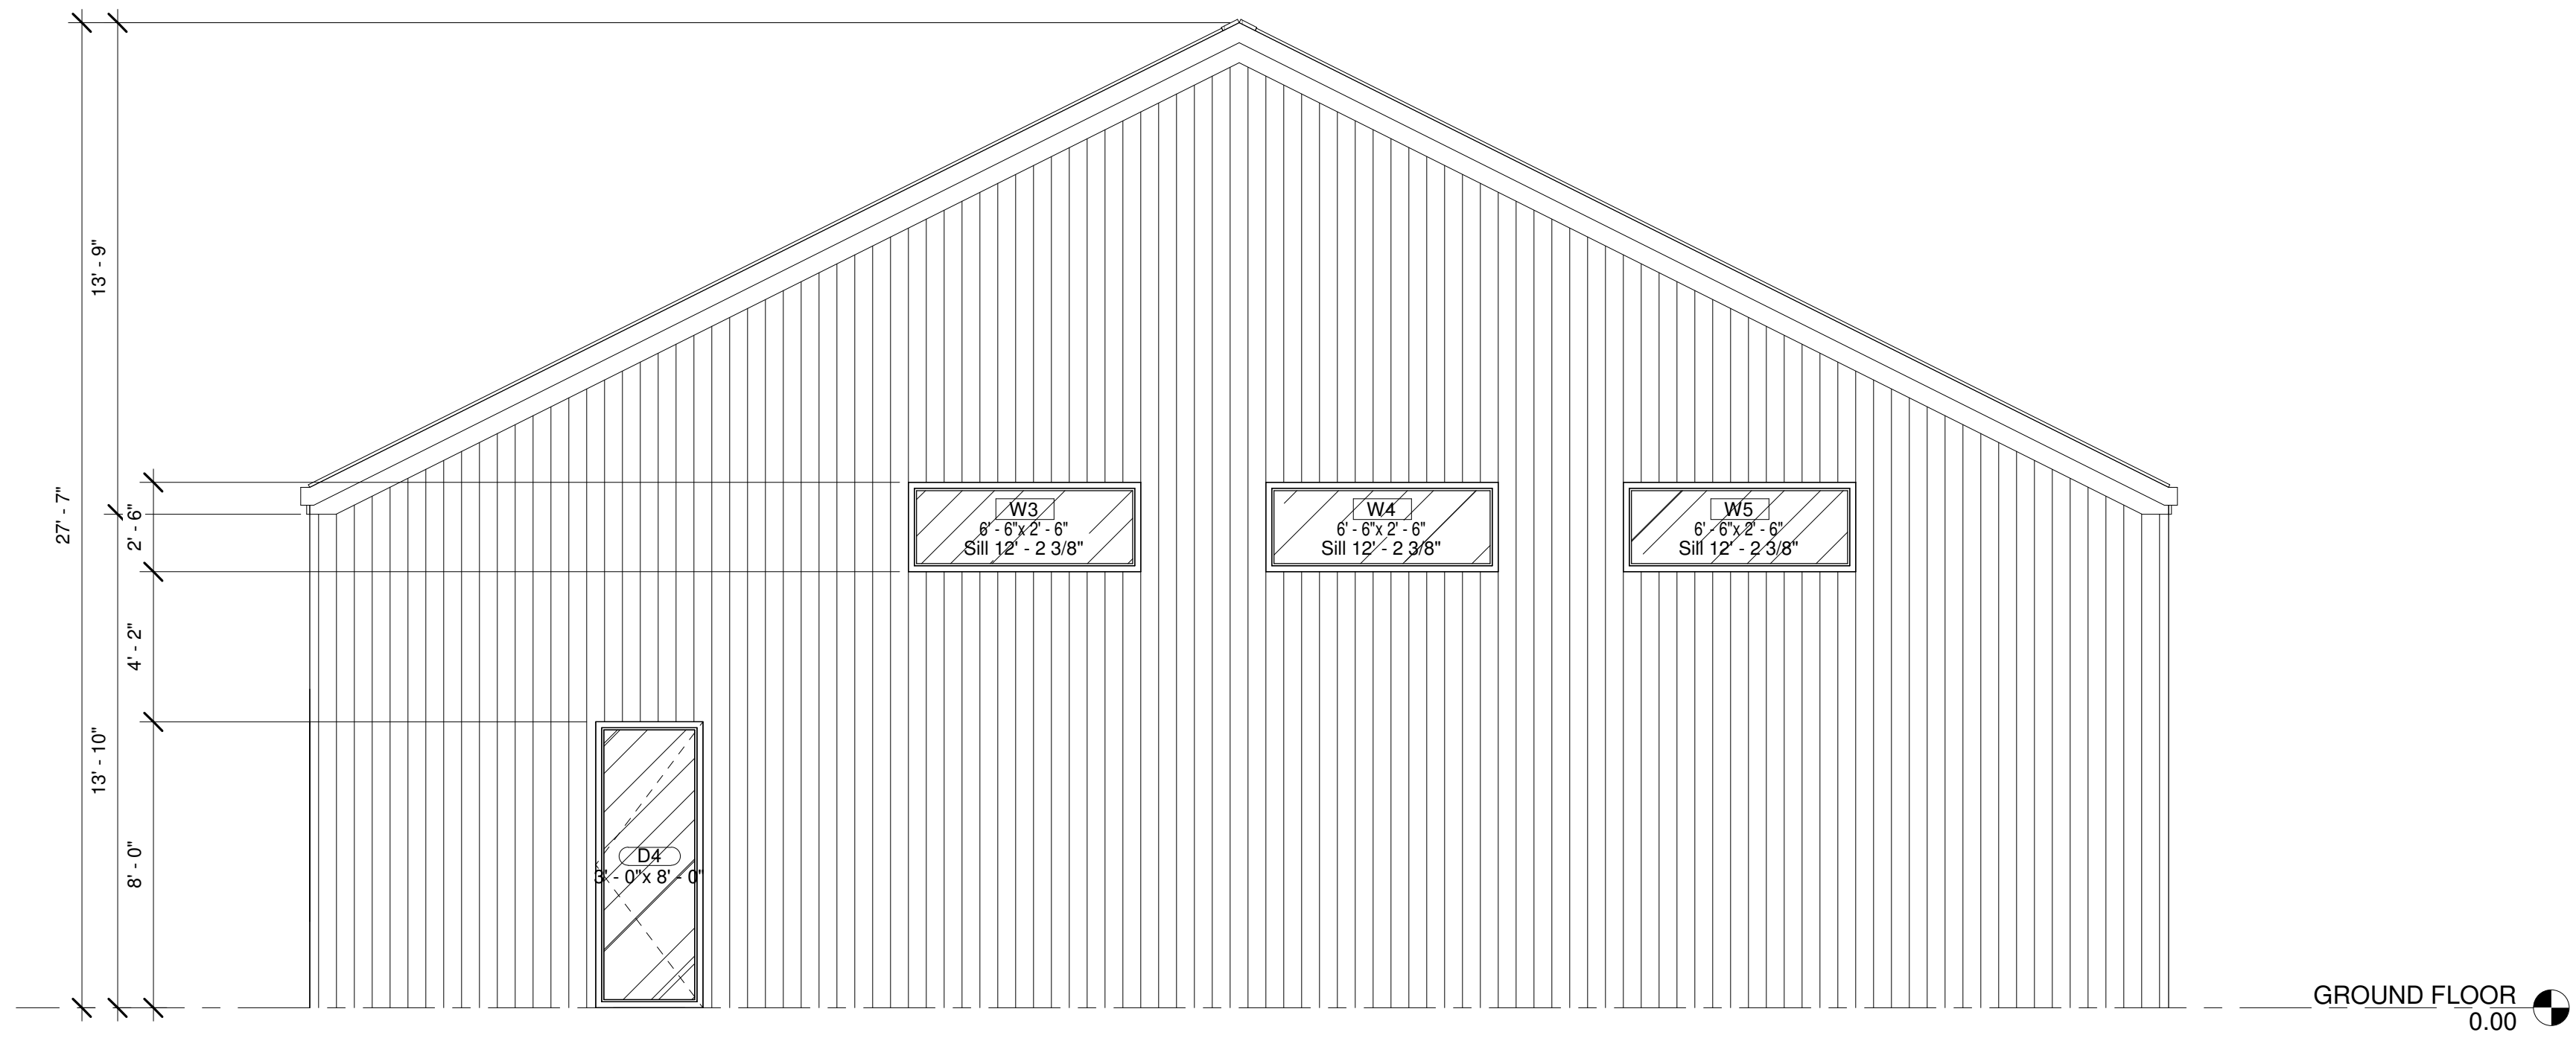


1 REAR - ELEVATION
1/4" = 1'-0"

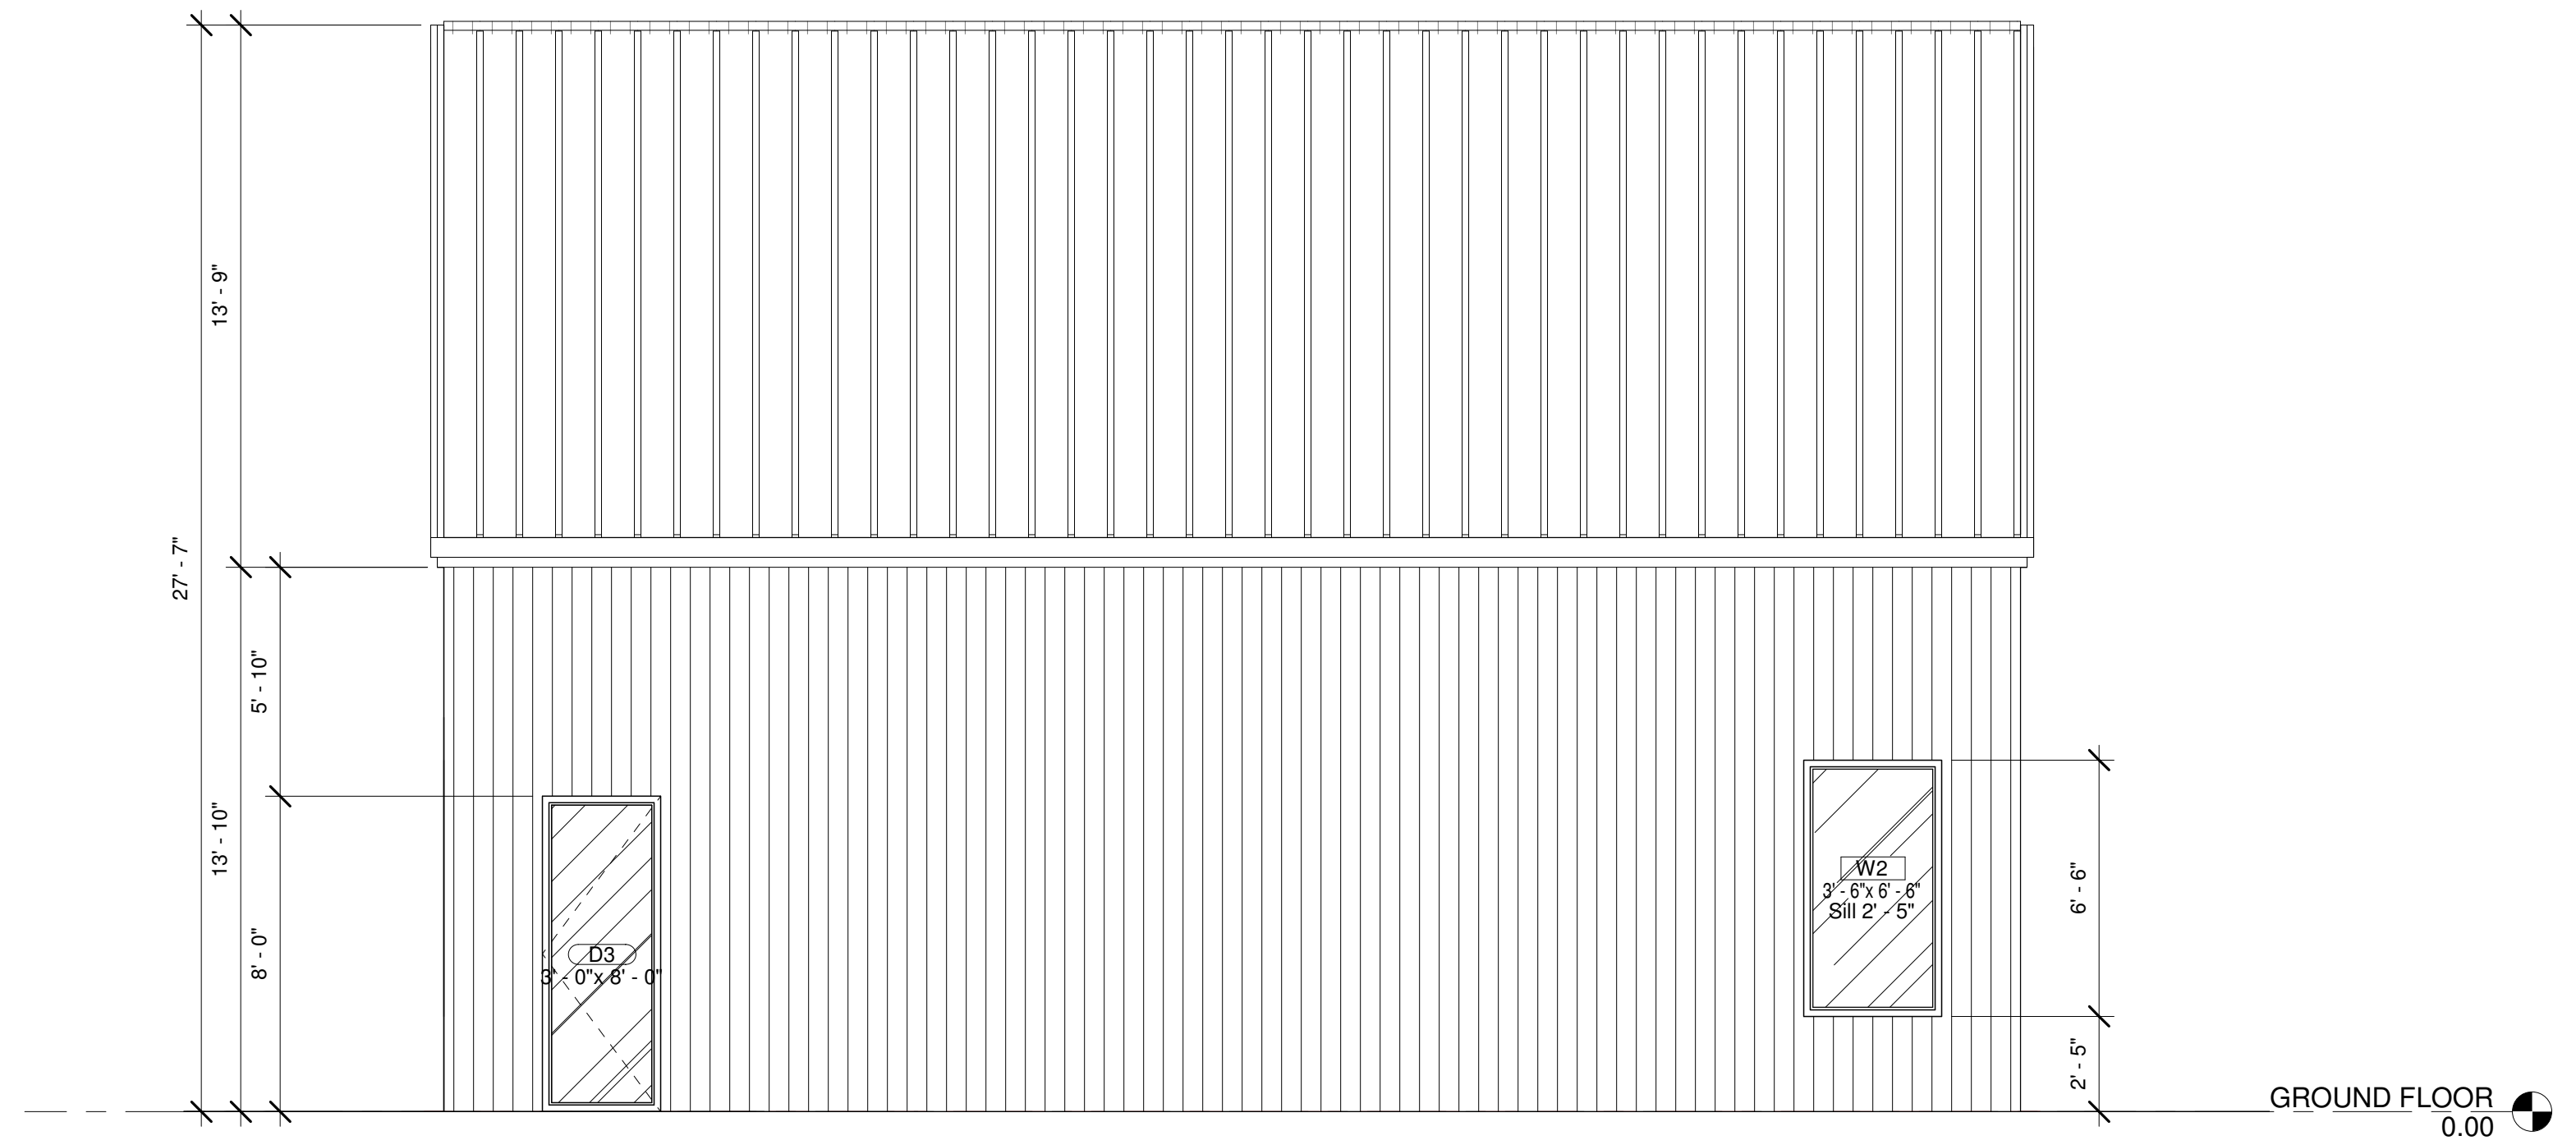

2 RIGHT-SIDE ELEVATION
1/4" = 1'-0"

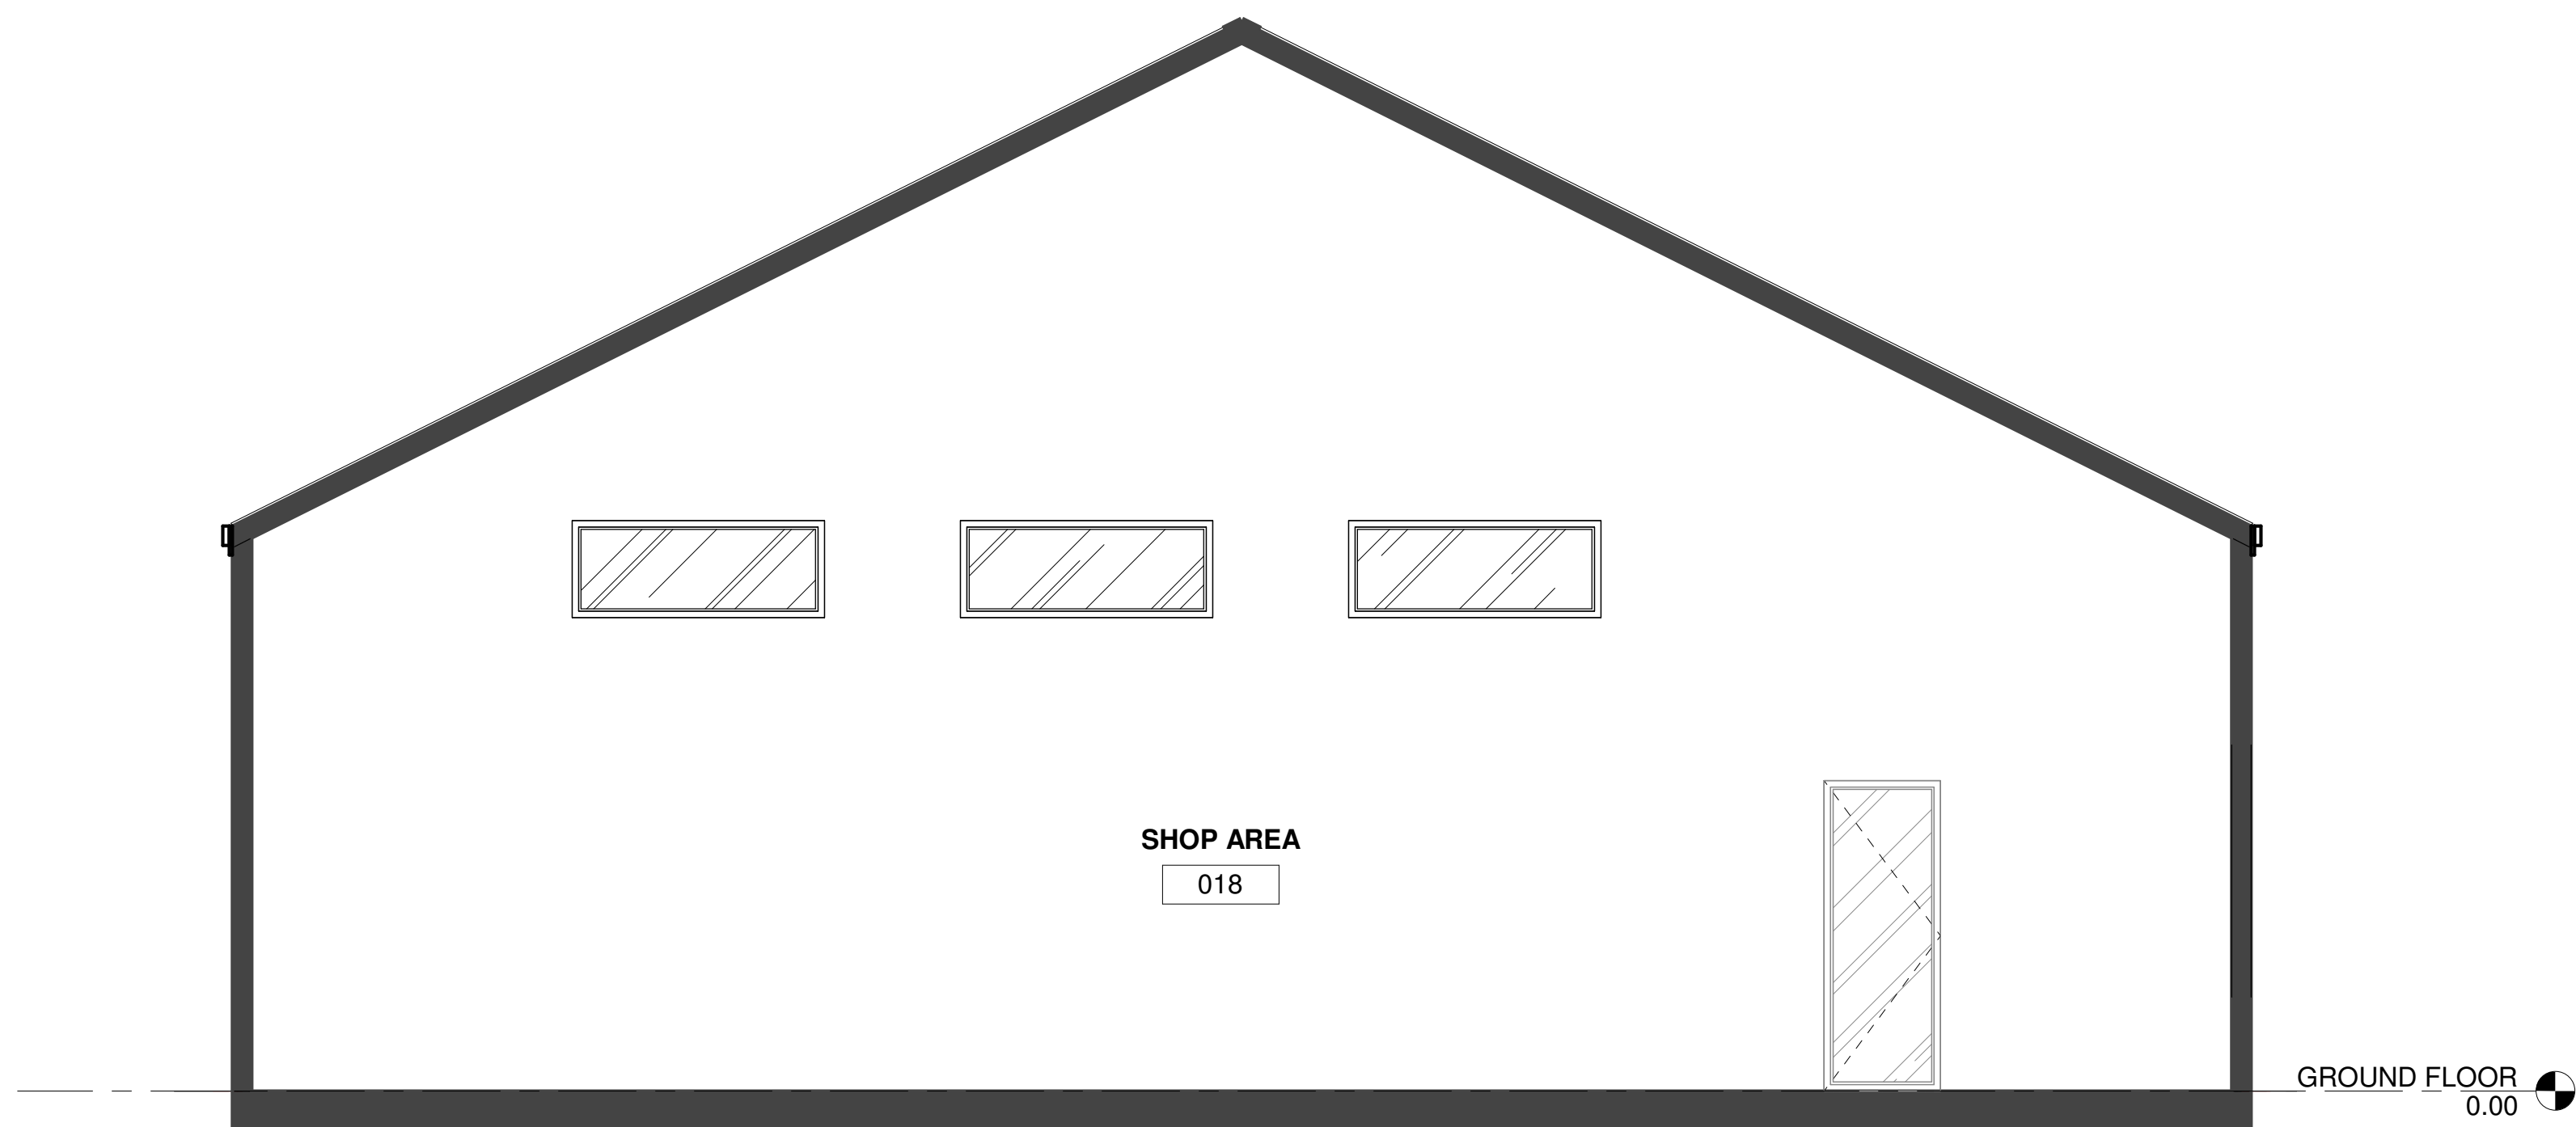


3 Section 1
1/4" = 1'-0"

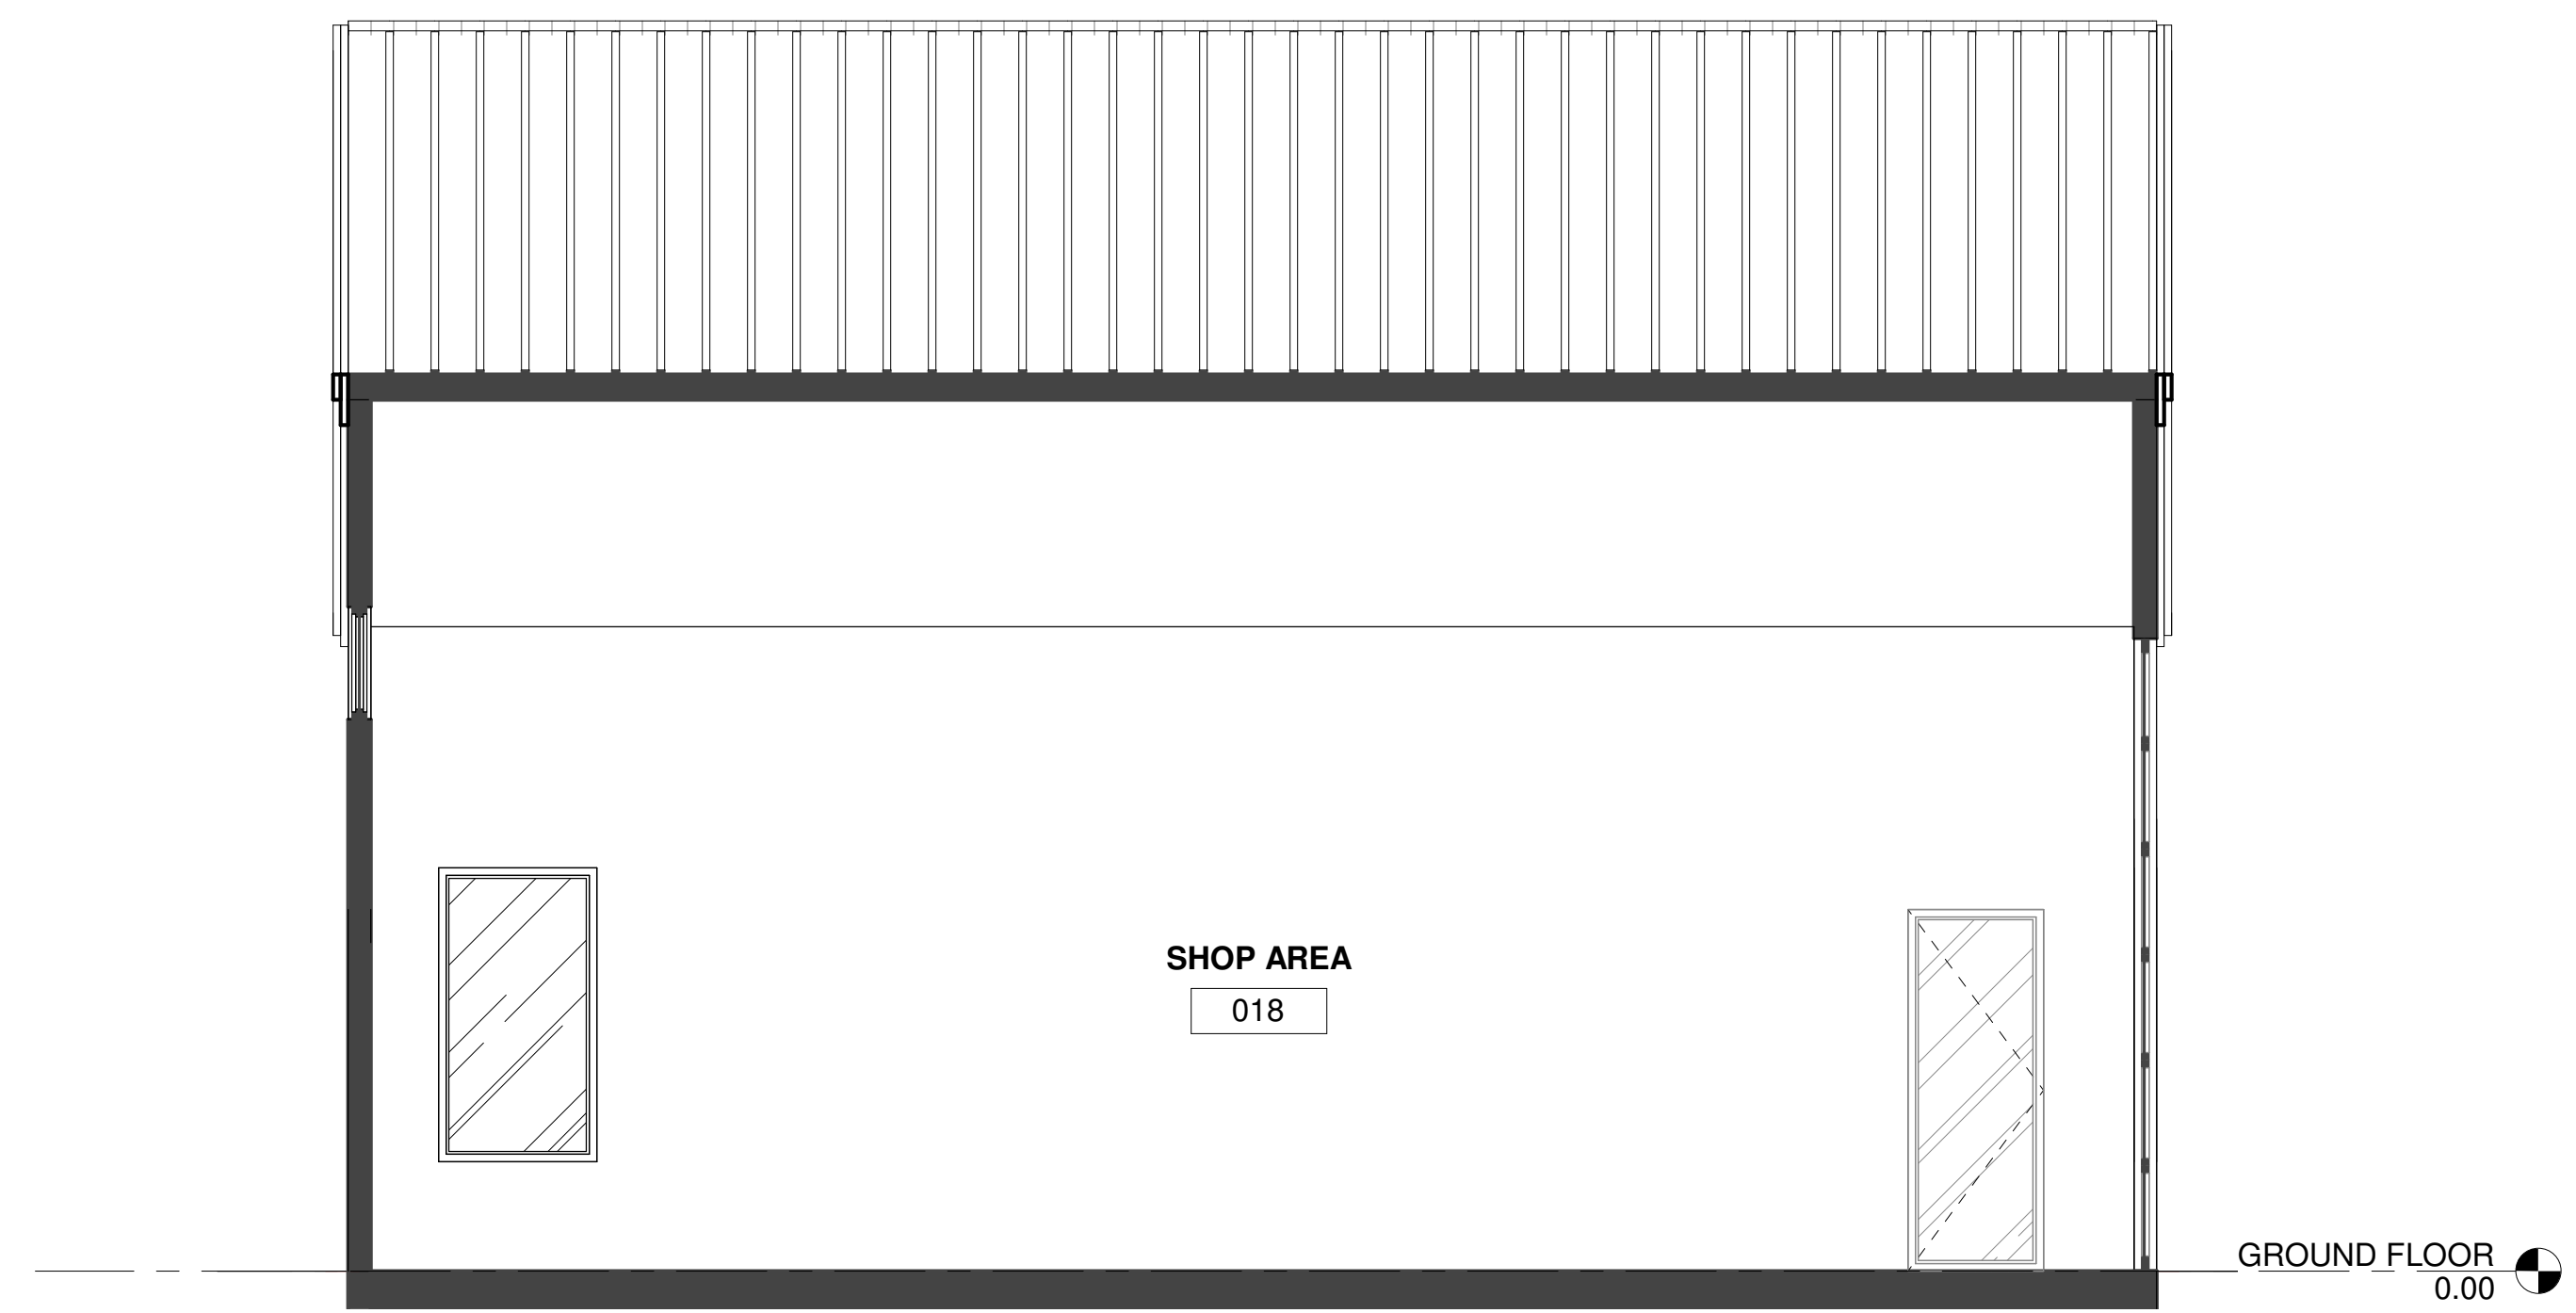

4 Section 2
1/4" = 1'-0"

BRIGHTON ARCHITECTURAL GROUP

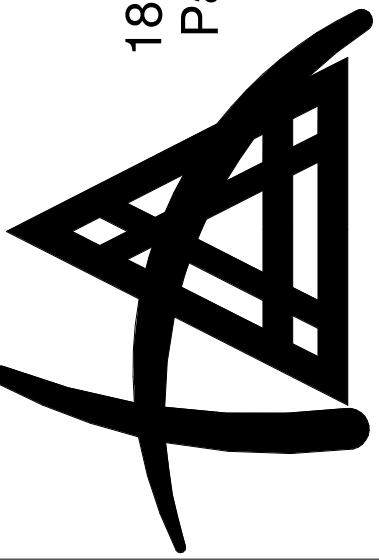

1887 Gold Dust Lane
Park City UT 84060
435.640.2927



CONSULTANT

PROJECT

TAYLOR RESIDENCE

Owner

REVISIONS

DATE

JANUARY 24, 2022
APRIL 13, 2022

NO. DESCRIPTION

01 ARCHITECTURAL SUBMISSION
02 ARCHITECTURAL SUBMISSION

DRAWN:

JOB NUMBER:

SET:

DATE:

Author

April 11, 2022

SHEET

SHOP

A101

DOOR SCHEDULE							
MARK	UNIT SIZE		DOOR TYPE	LEAF MAT'L.	FRAME	FIRE RATING	COMMENTS
	WIDTH	HEIGHT					

GROUND FLOOR

D1	18' - 0"	14' - 0"					
D2	10' - 0"	10' - 0"					
D3	3' - 0"	8' - 0"					
D4	3' - 0"	8' - 0"					


WINDOW SCHEDULE							
MARK	UNIT SIZE		HEAD	OPERATION	MAT'L.	GLAZING	COMMENTS
	WIDTH	HEIGHT					

GROUND FLOOR


W1	3' - 6"	6' - 6"	8' - 11"				
W2	3' - 6"	6' - 6"	8' - 11"				
W3	6' - 6"	2' - 6"	14' - 8 3/8"				
W4	6' - 6"	2' - 6"	14' - 8 3/8"				
W5	6' - 6"	2' - 6"	14' - 8 3/8"				
W6	3' - 6"	6' - 6"	9' - 6"				

DOOR / WINDOW NOTES

1. ALL WINDOW AND ROUGH OPENING SIZES ARE TO BE BASED ON INFORMATION PROVIDED BY SELECTED WINDOW MANUF'R REP.
2. CONTRACTOR TO PROVIDE PROPER FLASHING & WEATHER PROOFING (SEALANT/WEATHERSTRIPPING) AROUND ALL EXTERIOR DOORS AND WINDOWS.
3. MIN. WINDOW U-VALUE TO MEET OR EXCEED .36 MIN. U-VALUE FOR GLAZED EXTERIOR DOORS TO MEET OR EXCEED .35.
4. ALL HEAD HEIGHTS SHALL BE 8'-0" UNLESS OTHER WISE NOTED.
5. VERIFY THE WINDOW OPENING DIMENSIONS PRIOR TO PLACING THE WINDOW ORDER.
6. EGRESS WINDOW SPECIFICATIONS: EMERGENCY EGRESS FOR BASEMENTS WITH HABITABLE SPACE AND EACH SLEEPING ROOM: AN EXTERIOR DOOR OR WINDOW WITH A FINISHED SILL HEIGHT WITHIN 44" OF THE FLOOR, MINIMUM NET CLEAR OPENABLE AREA OF 5.7 SQ. FT., MINIMUM NET CLEAR OPENABLE WIDTH OF 20" AND MINIMUM NET CLEAR OPENING OF 5 SQ. FT. PER IRC R310.
7. ALL GLAZING USED IN DOORS AND PANELS OF SHOWERS AND BATHTUB ENCLOSURES AND WALLS ENCLOSING THESE COMPARTMENTS SHALL BE TEMPERED. IRC TABLE R308.3
8. TEMPERED GLASS SHALL BE PROVIDED IN: FRAMELESS GLASS DOORS AND GLASS IN DOORS. I.R.C. R308
9. GARAGE DOOR OPERATORS SHALL BE LISTED IN ACCORDANCE WITH UL 325
10. 3/4 H.P. OVER HEAD DOOR OPERATOR REQUIRES 15" CLEARANCE.
11. FIELD MEASURE ALL DOOR OPENINGS PRIOR TO ORDERING DOORS, TYP.

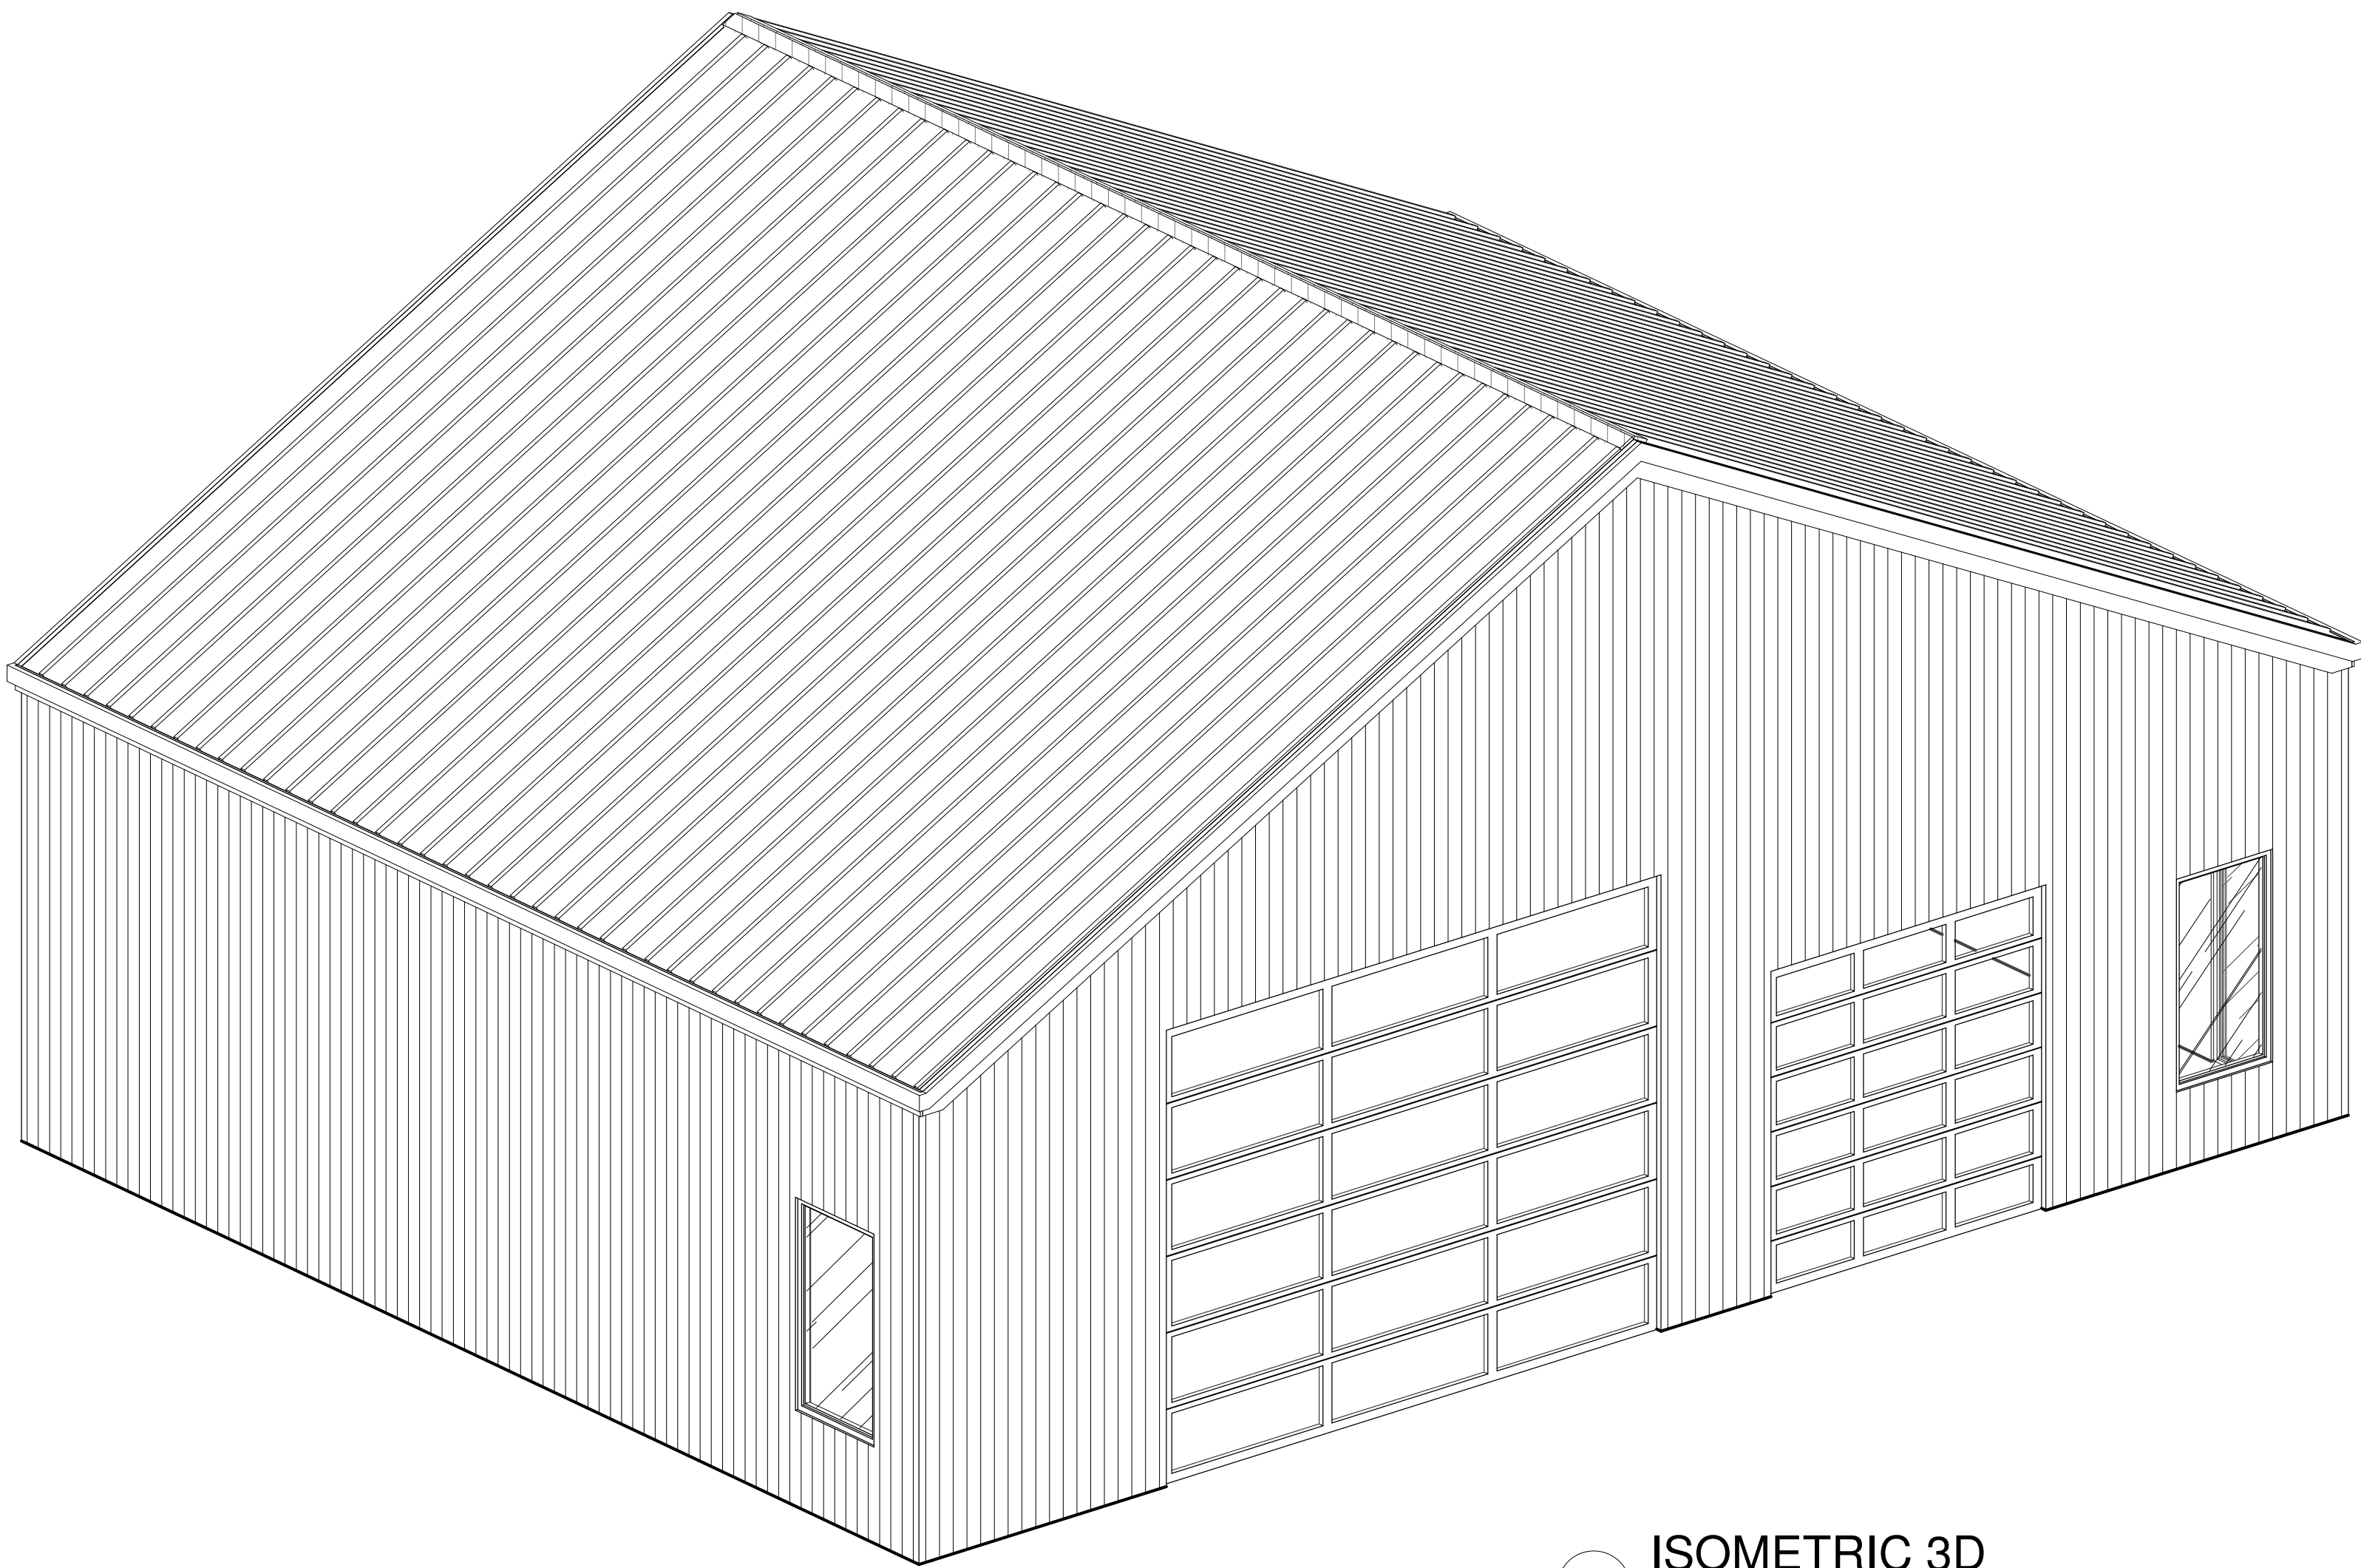



1 ISOMETRIC 3D

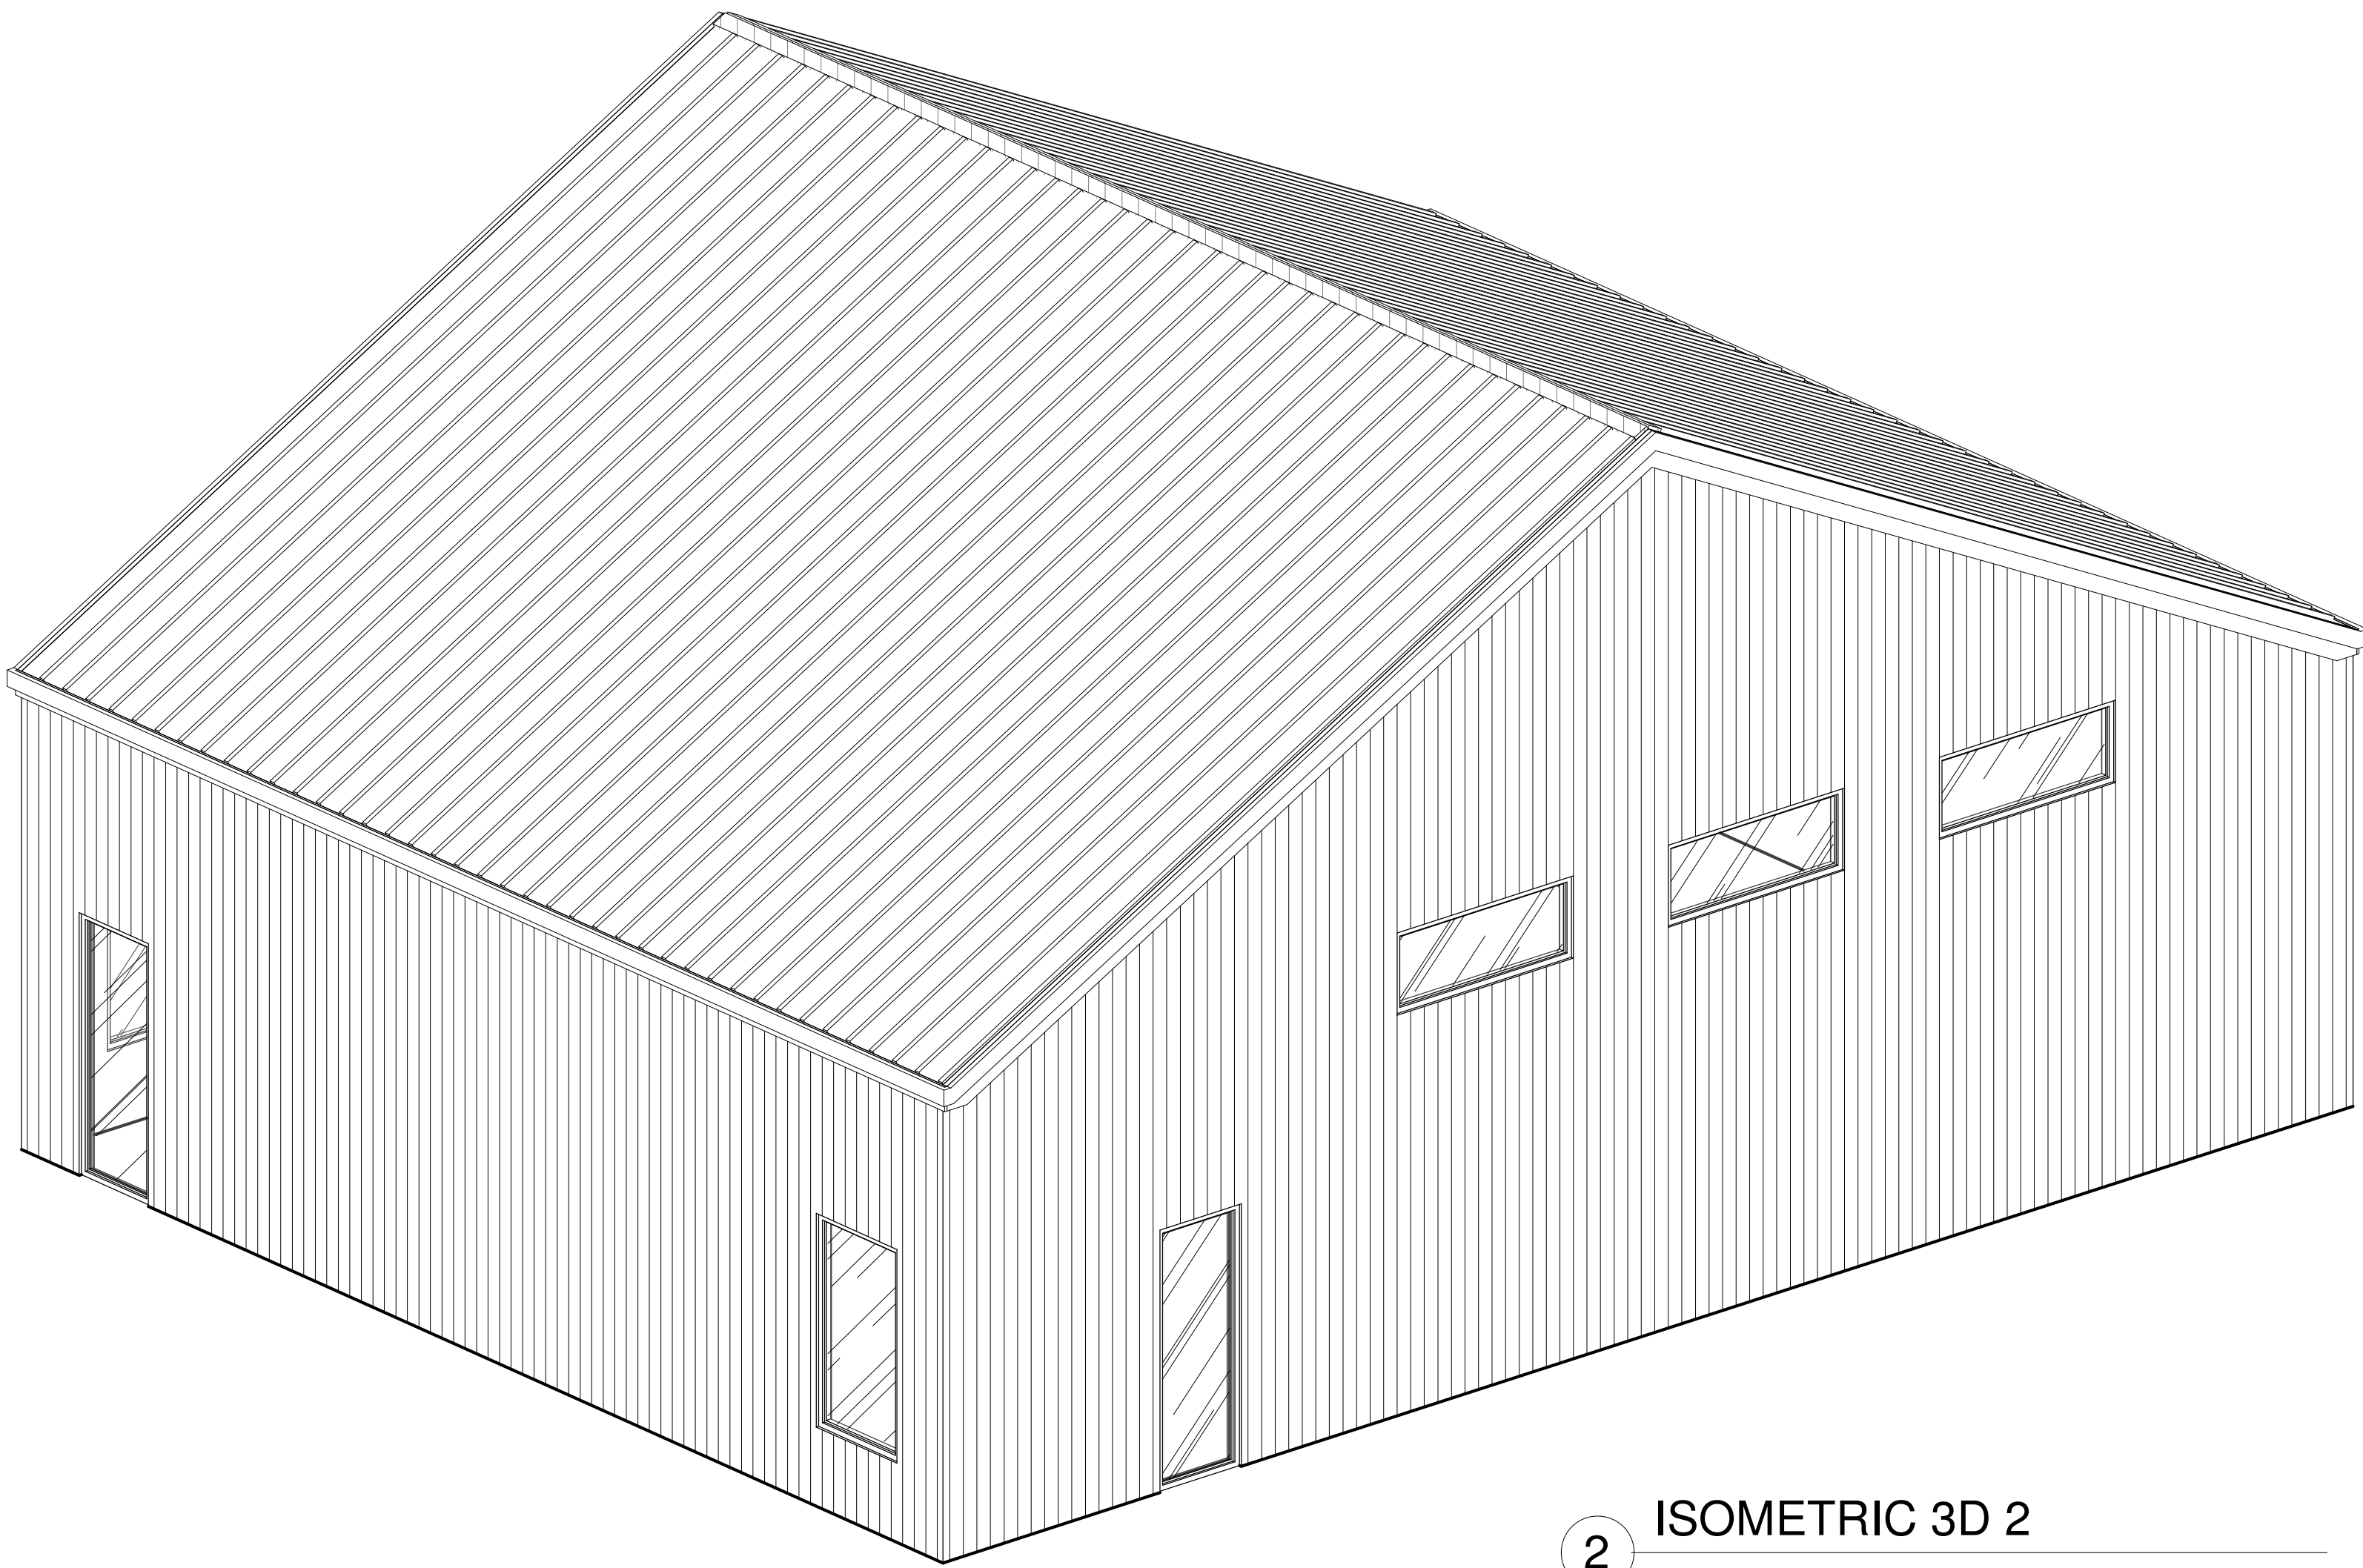

2 ISOMETRIC 3D 2

BRIGHTON ARCHITECTURAL GROUP

1887 Gold Dust Lane
Park City UT 84060
435.640.2927

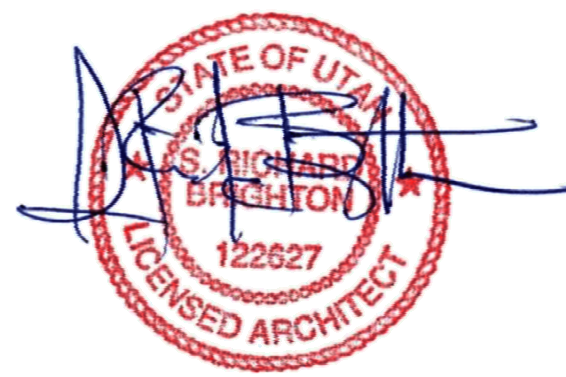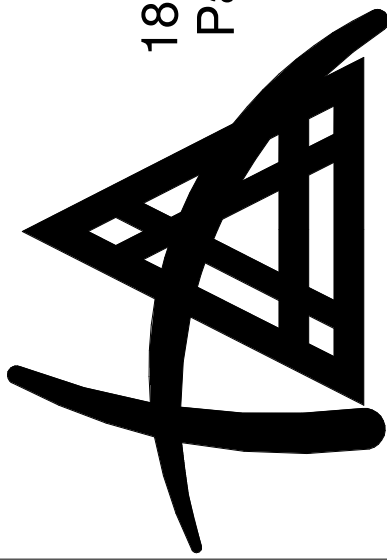

CONSULTANT

PROJECT

TAYLOR RESIDENCE

Owner

REVISIONS

SHEET

NO.	DESCRIPTION	DATE		
01	ARCHITECTURAL SUBMISSION	JANUARY 24, 2022		
02	ARCHITECTURAL SUBMISSION	APRIL 13, 2022		

SHOP

DRAWN: C Tale	
JOB NUMBER:	
SET:	
DATE: April 11, 2022	

SHEET

A103