
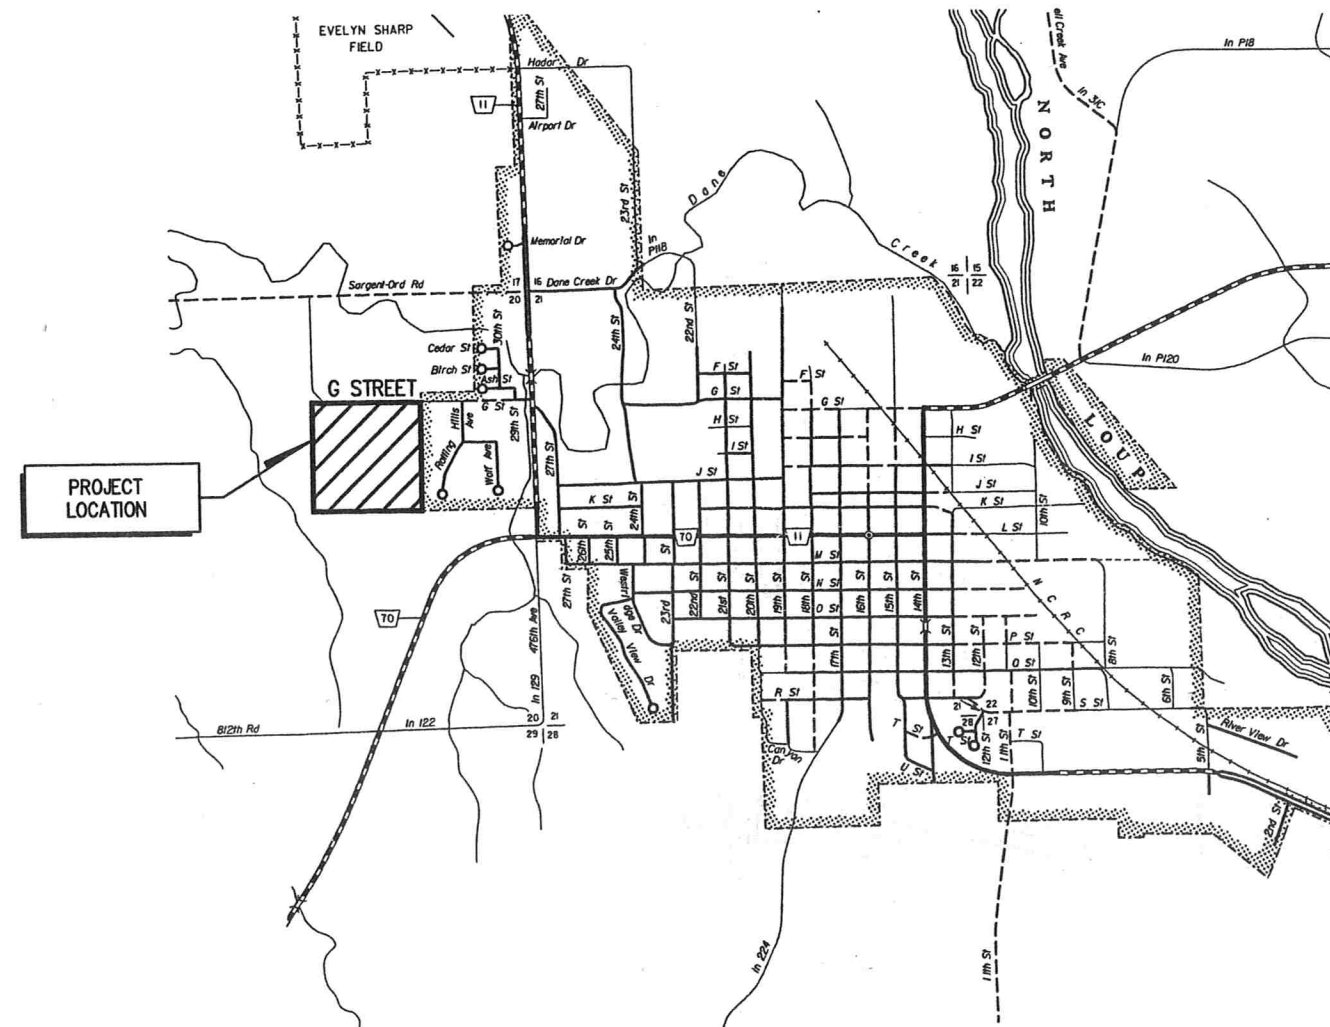


DRAWINGS FOR CEDAR RIDGE

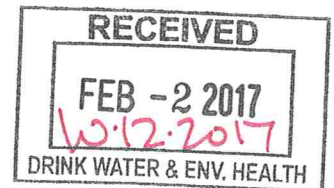

NOTES

1. CONTRACTOR IS TO COORDINATE ALL STREET CLOSINGS WITH THE CITY OF ORD. NOTIFY CITY FIRE/RESCUE DEPARTMENT, AND CITY POLICE DEPARTMENT, AND ALL ADJOINING PROPERTY OWNERS 48 HOURS PRIOR TO CLOSING STREETS OR DRIVES.
2. THE LOCATION OF ALL AERIAL AND UNDERGROUND UTILITY FACILITIES MAY NOT BE INDICATED IN THESE DRAWINGS. UNDERGROUND UTILITIES, WHETHER INDICATED OR NOT, WILL BE LOCATED AND FLAGGED BY THE UTILITIES AT THE REQUEST OF THE CONTRACTOR.
3. NO EXCAVATION WILL BE PERMITTED IN THE AREA OF UNDERGROUND UTILITY FACILITIES UNTIL ALL SUCH FACILITIES HAVE BEEN LOCATED AND IDENTIFIED TO THE SATISFACTION OF ALL PARTIES AND THEN ONLY WITH EXTREME CARE TO AVOID ANY POSSIBILITY OF DAMAGE TO THE UTILITY FACILITY.
4. ALL SIGNS, MAILBOXES, CULVERTS, GUYWIRES, AND PROPERTY PINS ENCOUNTERED DURING THE CONTRACTOR'S OPERATIONS SHALL BE RESTORED TO ORIGINAL CONDITION AT THE CONTRACTOR'S EXPENSE.
5. THE QUANTITIES OF EACH ITEM LISTED ON THE BID SCHEDULE MAY VARY FROM THE TOTAL QUANTITIES OF THE COMBINED DISTRICTS.
6. CONTRACTOR TO REMOVE AND RELOCATE ALL TRAFFIC AND STREET SIGNS AND MAILBOXES DURING CONSTRUCTION AND TO REINSTALL FOLLOWING CONSTRUCTION.
7. THE OWNER MAY ADD TO OR DELETE FROM THE PROJECT, PORTIONS OF OR ENTIRE DISTRICT IMPROVEMENTS.
8. PLACE SILT FENCE AROUND OPEN INLET LOCATIONS DURING CONSTRUCTION AS PER DETAIL ON THE DETAIL SHEET.
9. WASTE DELIVERED TO THE ORD AREA LANDFILL SITE WILL BE CHARGED TO THE CONTRACTOR ON A PER TON BASIS. THE CONTRACTOR SHALL CONTACT THE CITY OF ORD FOR THE APPLICABLE RATES.

UTILITIES

GENERAL DIGGERS HOTLINE OF NEBRASKA
(800) 331-5666

ORD, NEBRASKA

M&A PROJECT NO. 141-P8-002



MILLER & ASSOCIATES Consulting Engineers P.C.
1111 Central Avenue - Kearney, NE 68847

INDEX OF DRAWINGS	
SHT. NO.	DESCRIPTION
1	TITLE SHEET
2	LOCATION MAP & INDEX
3	OVERLOT GRADING PLAN & EROSION CONTROL PLAN
4-5	G STREET SANITARY SEWER - PLAN & PROFILE
6	TAIL PLACE SANITARY SEWER - PLAN & PROFILE
7	WHITETAIL DRIVE SANITARY SEWER - PLAN & PROFILE
8	COYOTE COURT SANITARY SEWER - PLAN & PROFILE
9	G STREET WATER - PLAN & PROFILE
10	TAIL PLACE WATER - PLAN & PROFILE
11	WHITETAIL DRIVE WATER - PLAN & PROFILE
12	COYOTE COURT WATER - PLAN & PROFILE
13	WATER - PLAN & PROFILE
14	TAIL PLACE GRADING - PLAN & PROFILE
15	WHITETAIL DRIVE GRADING - PLAN & PROFILE
16	COYOTE COURT GRADING - PLAN & PROFILE
17	SANITARY SEWER DETAILS
18	WATER DETAILS
19	MISCELLANEOUS DETAILS
20	TYPICAL SECTIONS
21	EROSION CONTROL DETAILS

SANITATION DETAILS APPROVED
STATE OF NEBRASKA DEPARTMENT
OF HEALTH AND HUMAN SERVICES

MAR 21 2017

Chintan F. Choudhary P.E.
[Signature]




COORDINATING PROFESSIONAL

SET NO.

4

DRAWING NO.

33124

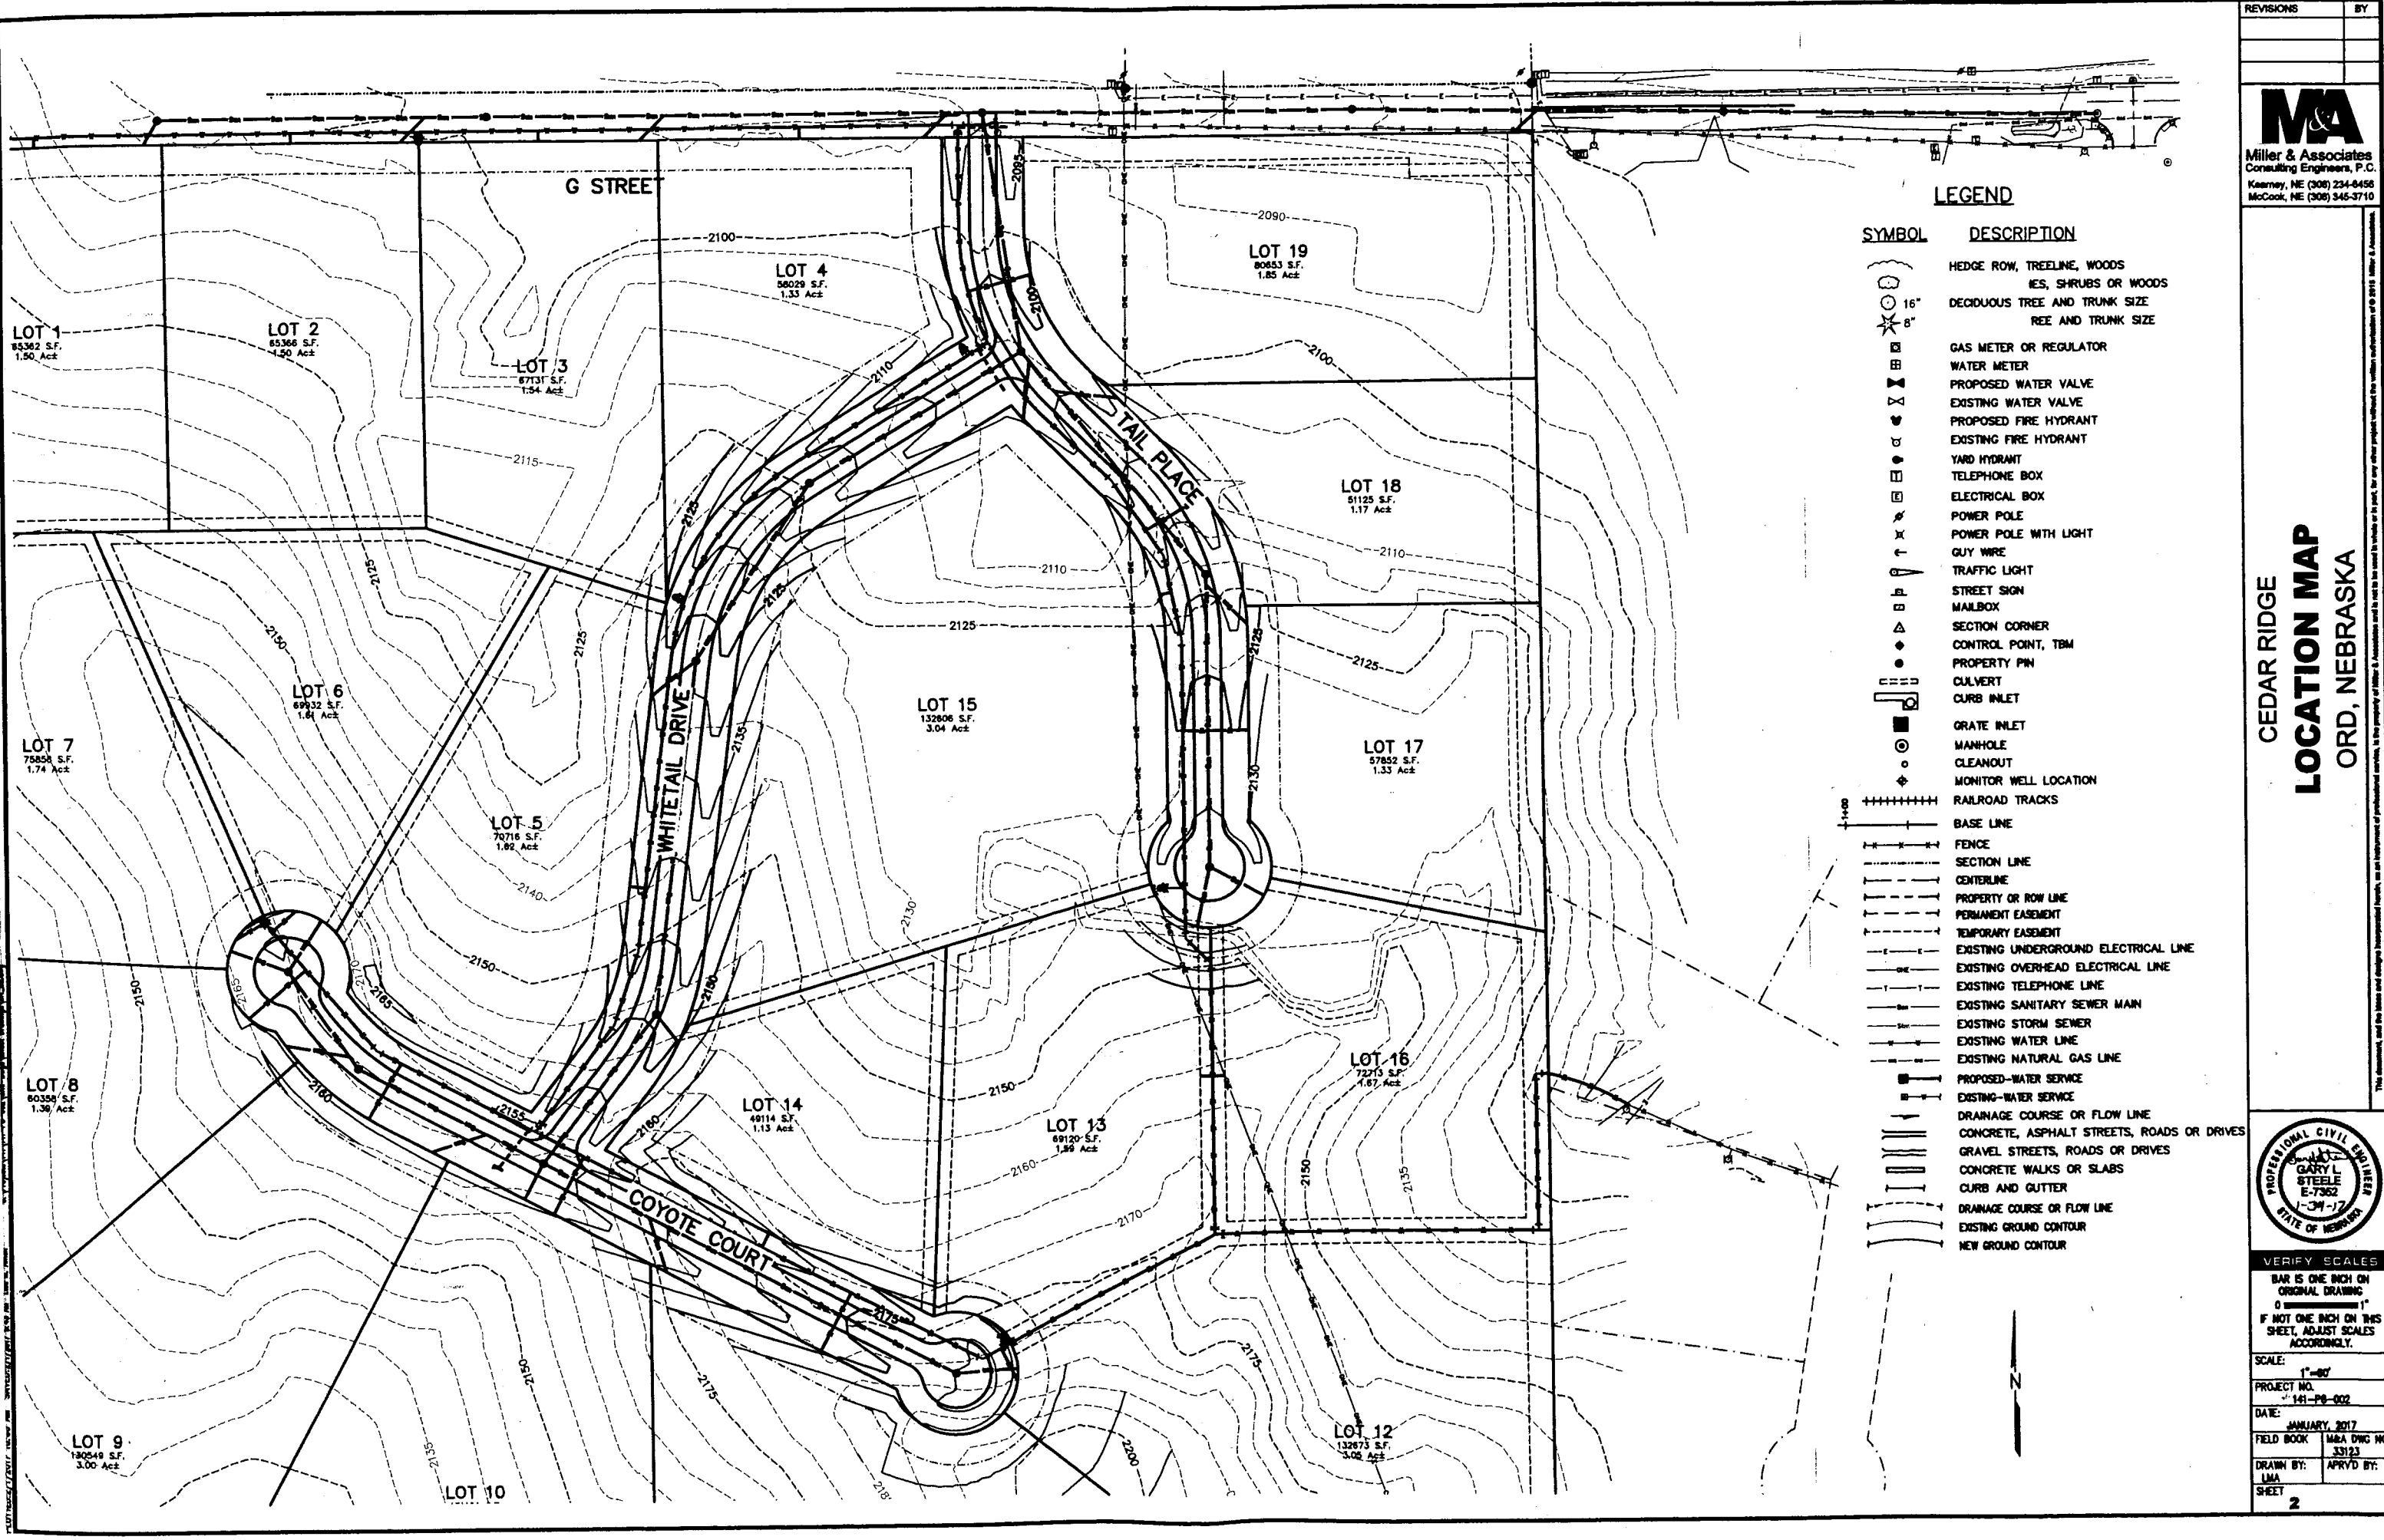

REVISIONS

BY

MA

Miller & Associates

Consulting Engineers, P.C.

Kearney, NE (308) 234-6456

McCook, NE (308) 345-3710

CEDAR RIDGE

LOCATION MAP

ORD, NEBRASKA

PROFESSIONAL CIVIL ENGINEER

GARY L. STEELE

E-7362

1-34-17

STATE OF NEBRASKA

VERIFY SCALES

BAR IS ONE INCH ON ORIGINAL DRAWING

IF NOT ONE INCH ON THIS SHEET, ADJUST SCALES ACCORDINGLY.

SCALE: 1"=60'

PROJECT NO. 141-PB-002


DATE: JANUARY 2017

FIELD BOOK: MAA DWG NO. 33123

DRAWN BY: LMA

CHECKED BY: APRVD BY:

SHEET 2

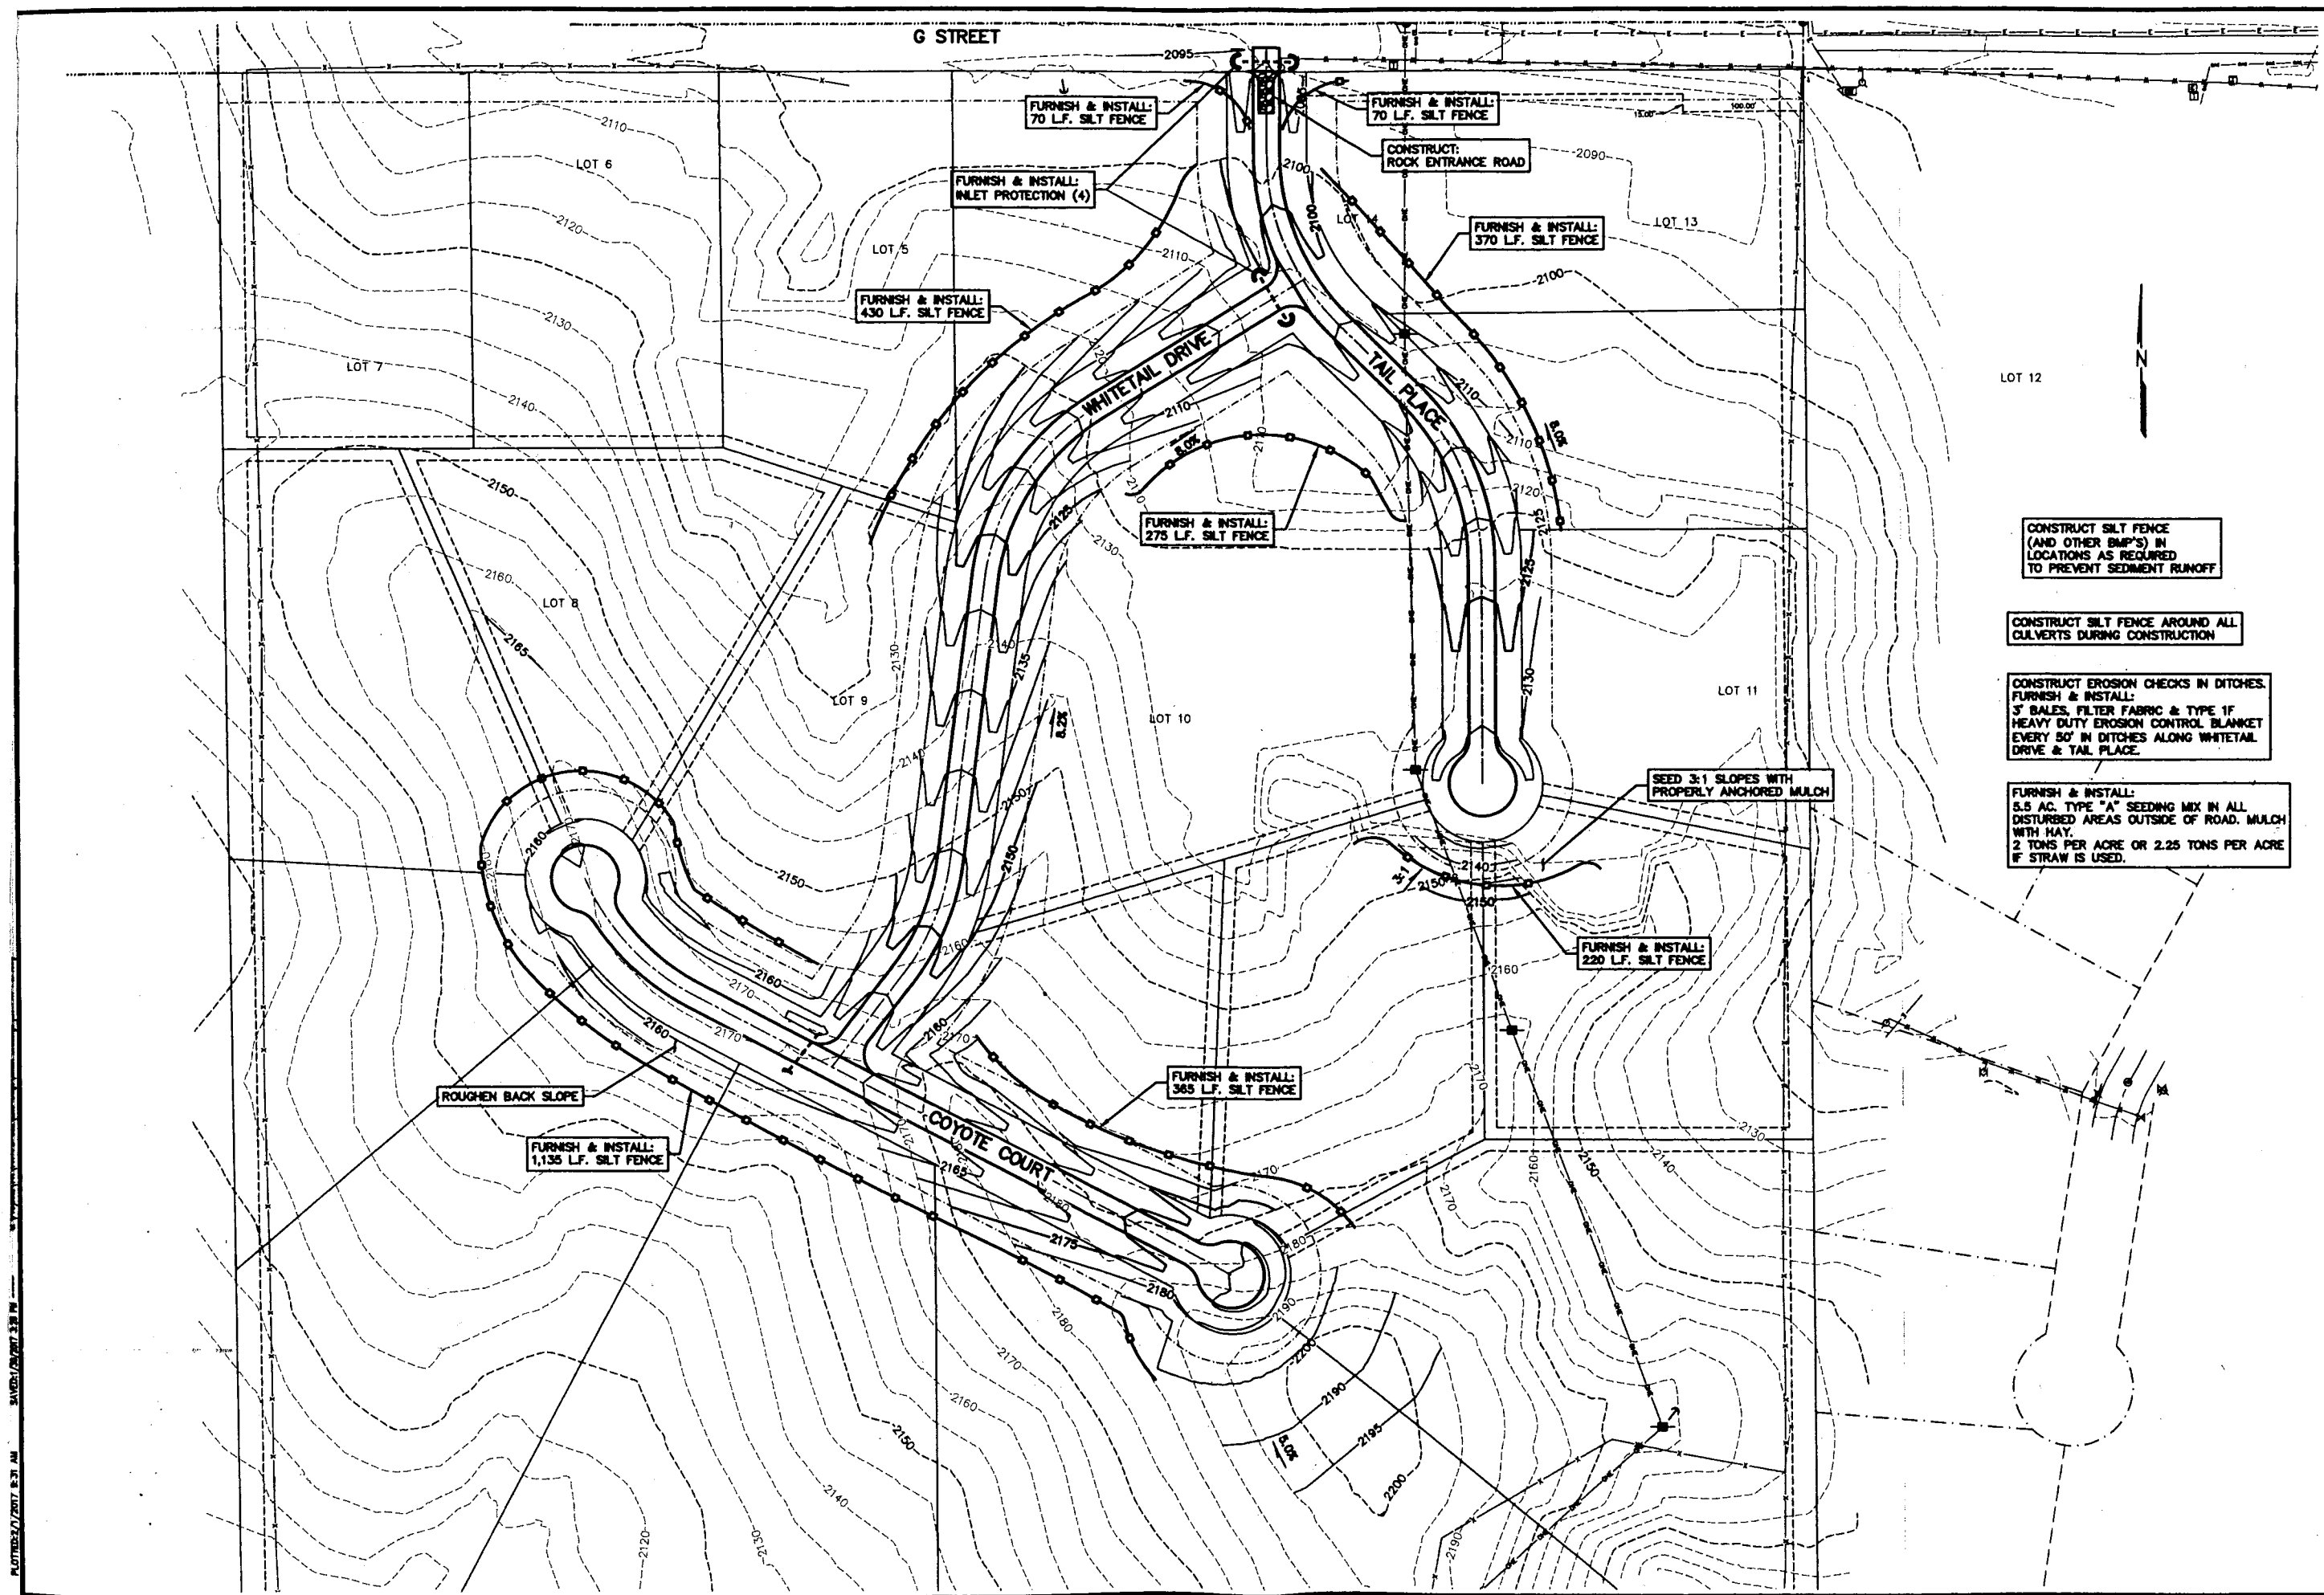

REVISIONS	BY



Miller & Associates
Consulting Engineers, P.C.
Kearney, NE (308) 234-6466
McCook, NE (308) 345-3710

CEDAR RIDGE

OVERLOT GRADING PLAN & EROSION CONTROL PLAN

ORD, NEBRASKA



PROFESSIONAL CIVIL ENGINEER
GARY STEELE
E-7362
STATE OF NEBRASKA

VERIFY SCALES

BAR IS ONE INCH ON ORIGINAL DRAWING

IF NOT ONE INCH ON THIS SHEET, ADJUST SCALES ACCORDINGLY.

SCALE: NO SCALE

PROJECT NO. 141-PB-002

DATE: JANUARY, 2017

FIELD BOOK: IMA DWG NO. 33122

DRAWN BY: LMA

SHEET 3

PLotted: 2/1/2017 9:31 AM
SAVED: 2/1/2017 9:31 AM