
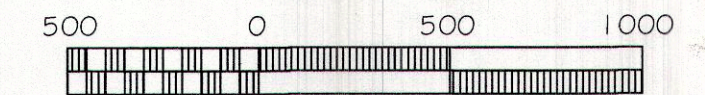


T 37 N, R 1 W, S 3

RECORD OF SURVEY

A Division of Land Located in the SW 1/4 of the NE 1/4 and the W 1/2 of the SE 1/4 of Section 3, T37N, R1W, Boise Meridian Clearwater County, Idaho

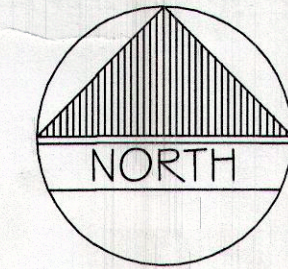

ORIGINAL SCALE : 1" = 500 FEET
CADD FILE : Smith ROS.dwg

LEGEND

- Set 5/8" X 30" long rebar w/ aluminum cap LS 10162
- Found Corner Not Used In Section Breakdown
- Calculated Position - Nothing Found or Set
- ✱ Set Section or 1/4 Section Corner
- ✱ Set Sectional Subdivision Corner
- ✱ Found Section or 1/4 Section Corner
- (M) Measured This Survey
- (R) Record Per ROS Inst. Nos. 212985 & 213656
- < > General Land Office Original Survey Record
- Subject Property Boundary Line
- Section Line
- Section Subdivision Line
- County Road Centerline
- County Road Right of Way Line
- Easement Line
- - - - - Fenceline

BASIS OF BEARINGS

The Basis of Bearings for this survey is the Idaho Coordinate System, West Zone, NAD 83, as shown between the found northeast corner and the east quarter corner, said bearing being S 01°55'26" E.

SURVEY REFERENCES


1. GLO Survey Records, John B. David, 1880
2. Personal Representative's Deed Inst. No. 222267
3. Warranty Deed Inst. No. 216091
4. ROS Inst. No. 184541, LS 7379, 2000
5. ROS Inst. No. 202416, LS 11593, 2006
6. ROS Inst. No. 212985, LS 7379, 2009
7. ROS Inst. No. 213656, LS 7379, 2010

SURVEYOR NOTE


The purpose of this survey is to locate and monument five parcels of land within the west half of the southeast quarter and within the southwest quarter of the northeast quarter.

SURVEYOR CERTIFICATION

This map correctly represents a survey made by me or under my direction in conformance with the Survey Recording Act and at the request of Tom & Ronda Smith in October, 2014.

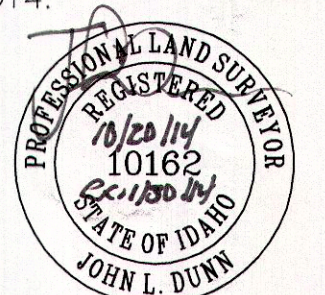

John L. Dunn - Idaho Professional Land Surveyor

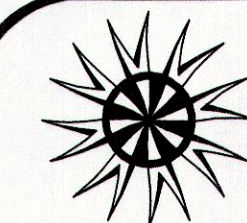


RIM ROCK CONSULTING, INC.

Land Surveying
Site Planning
Mapping

129 West 3rd Street #102 Moscow, Idaho 83843 208-883-5339 rimrock@rimrockconsulting.net

SHEET

1
OF
1

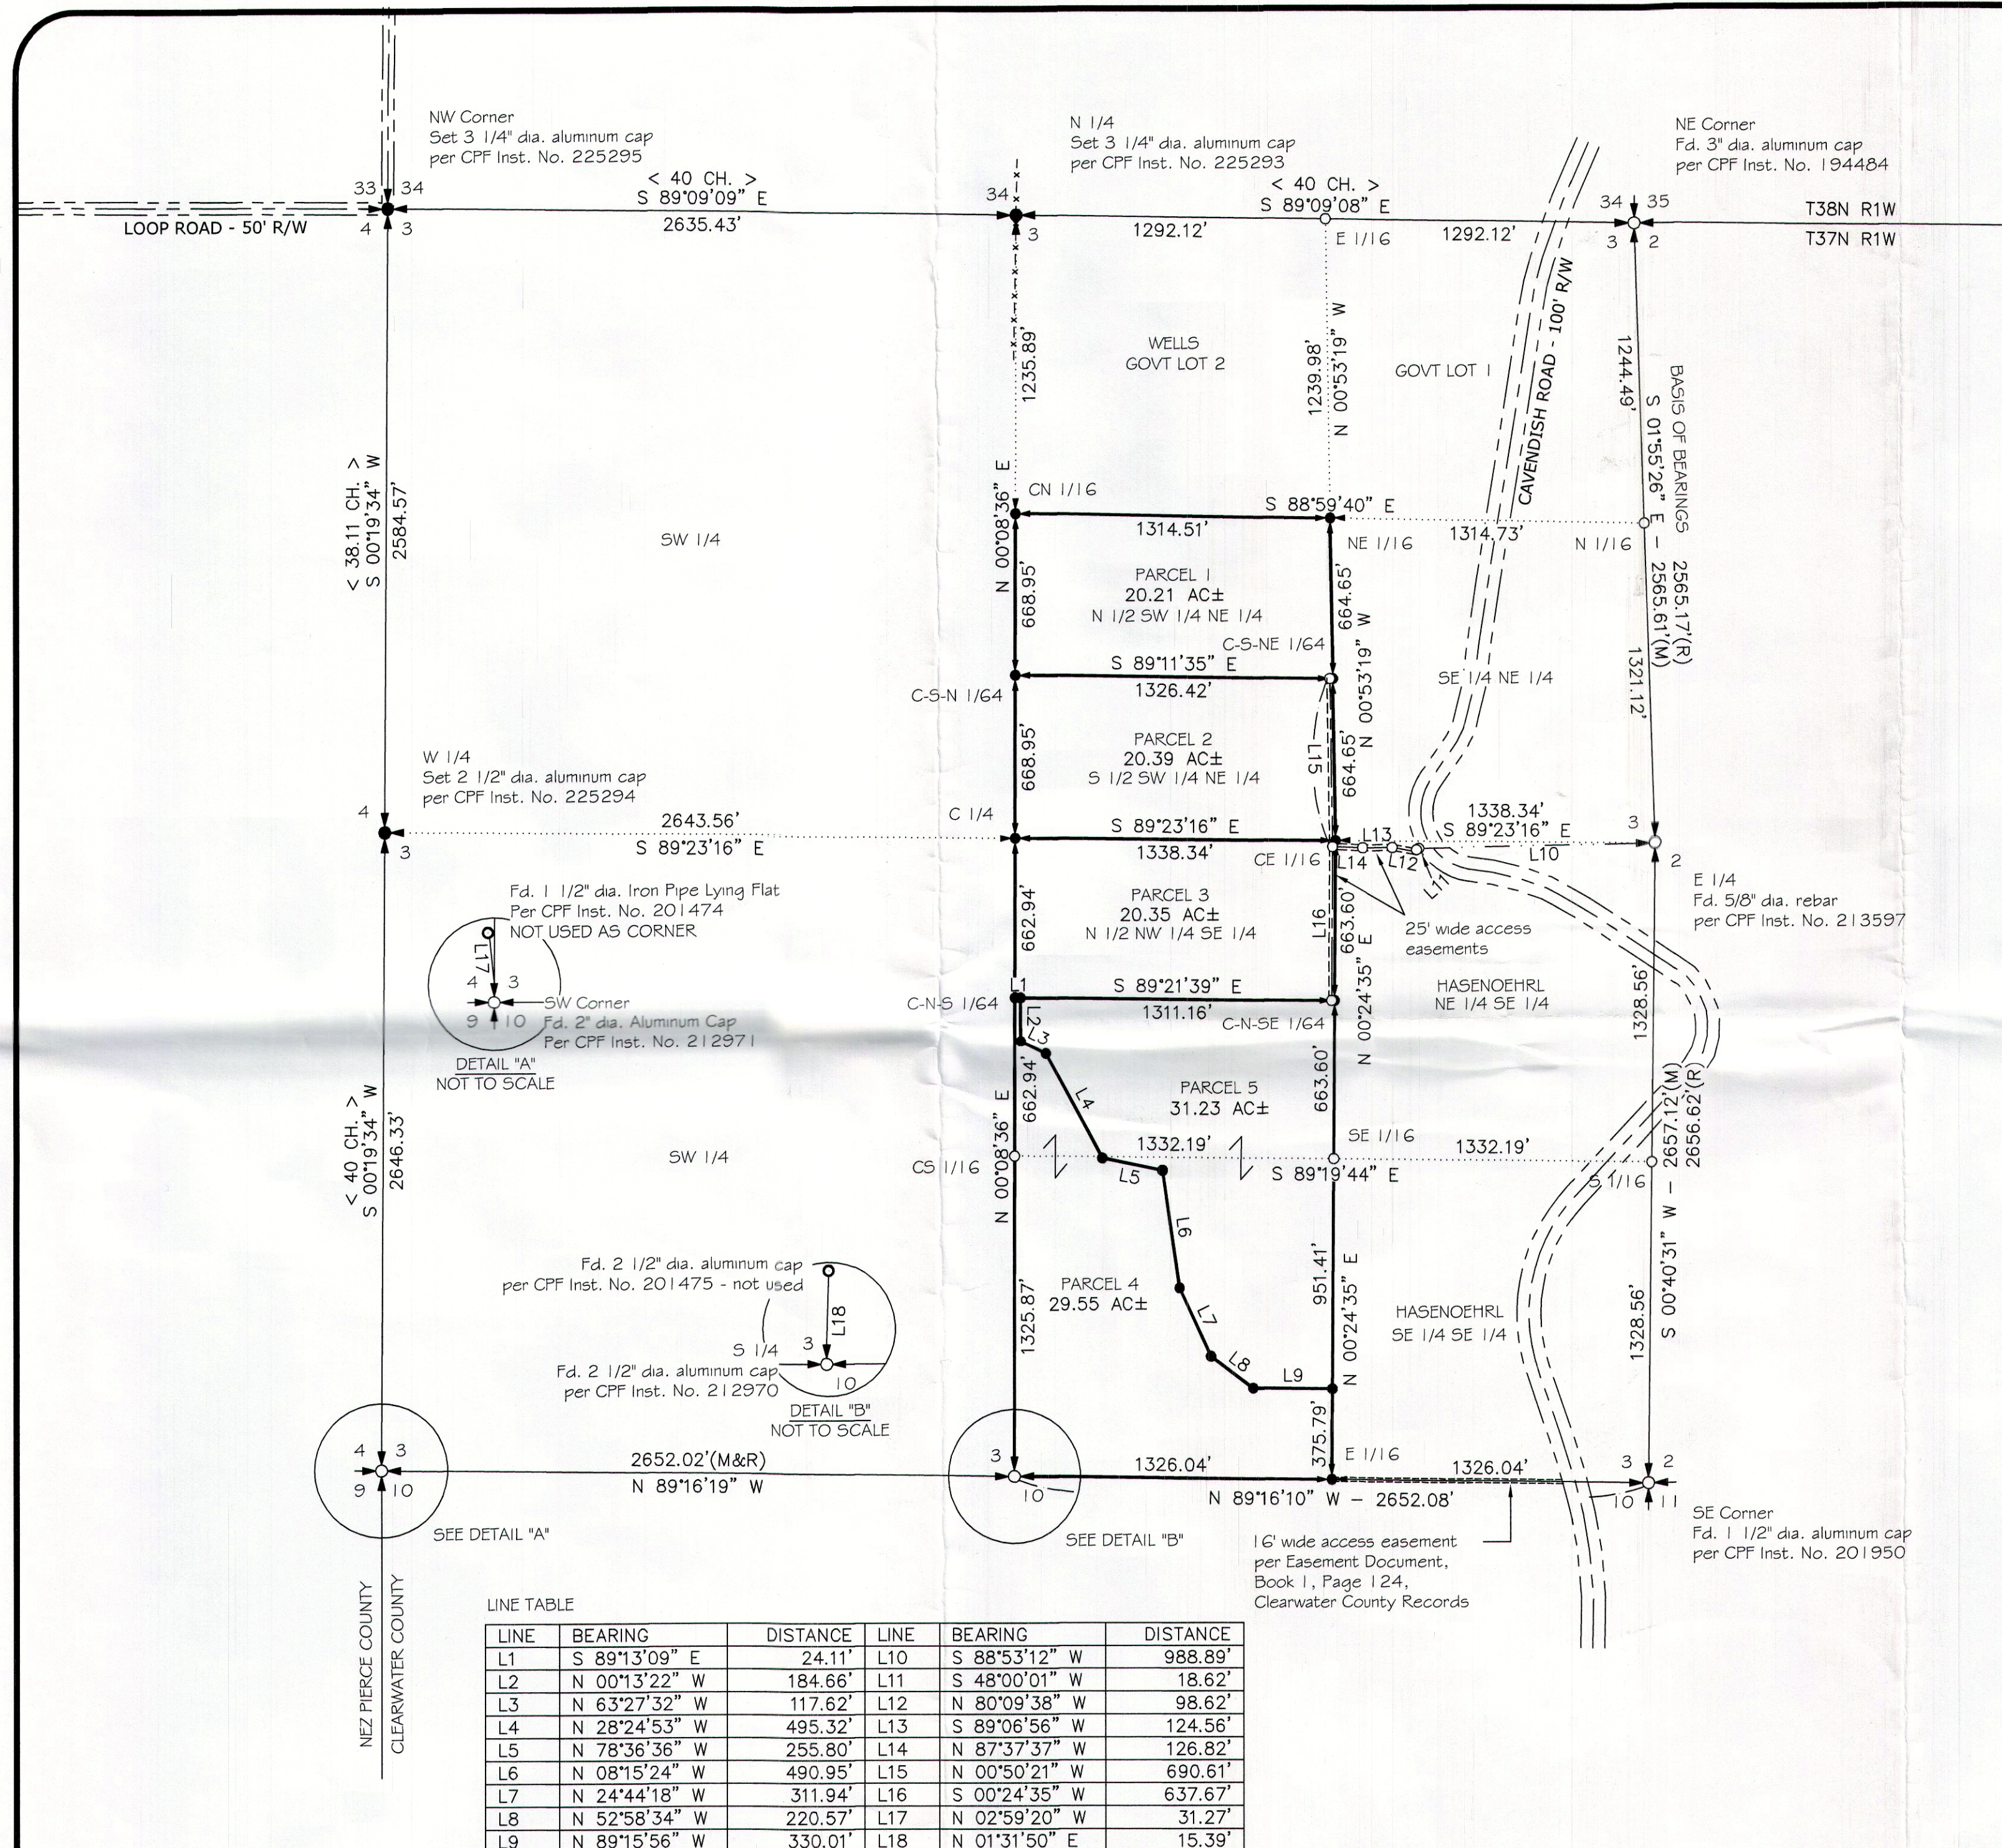

225329

Instrument # 225329

CLEARWATER COUNTY, OROFINO, IDAHO
10-24-2014 12:46:00 PM No. of Pages: 1
Recorded for: RIM ROCK CONSULTING, INC.
CARRIE BIRD Fee: 5.00
Ex-Officio Recorder Deputy
Index to: SURVEY

3 37N 1W 8M

COUNTY RECORDER CERTIFICATE

STATE OF IDAHO, COUNTY OF CLEARWATER

RECORDED AT THE REQUEST OF _____

AT _____ THIS _____ DAY OF _____

RECORDER _____

DEPUTY _____

CONFIRMED COPY

DATE	STATE	COUNTY	PROJECT	DRAWN BY
OCTOBER 2014	ID	CLEARWATER	SMITH, TOM	MED