


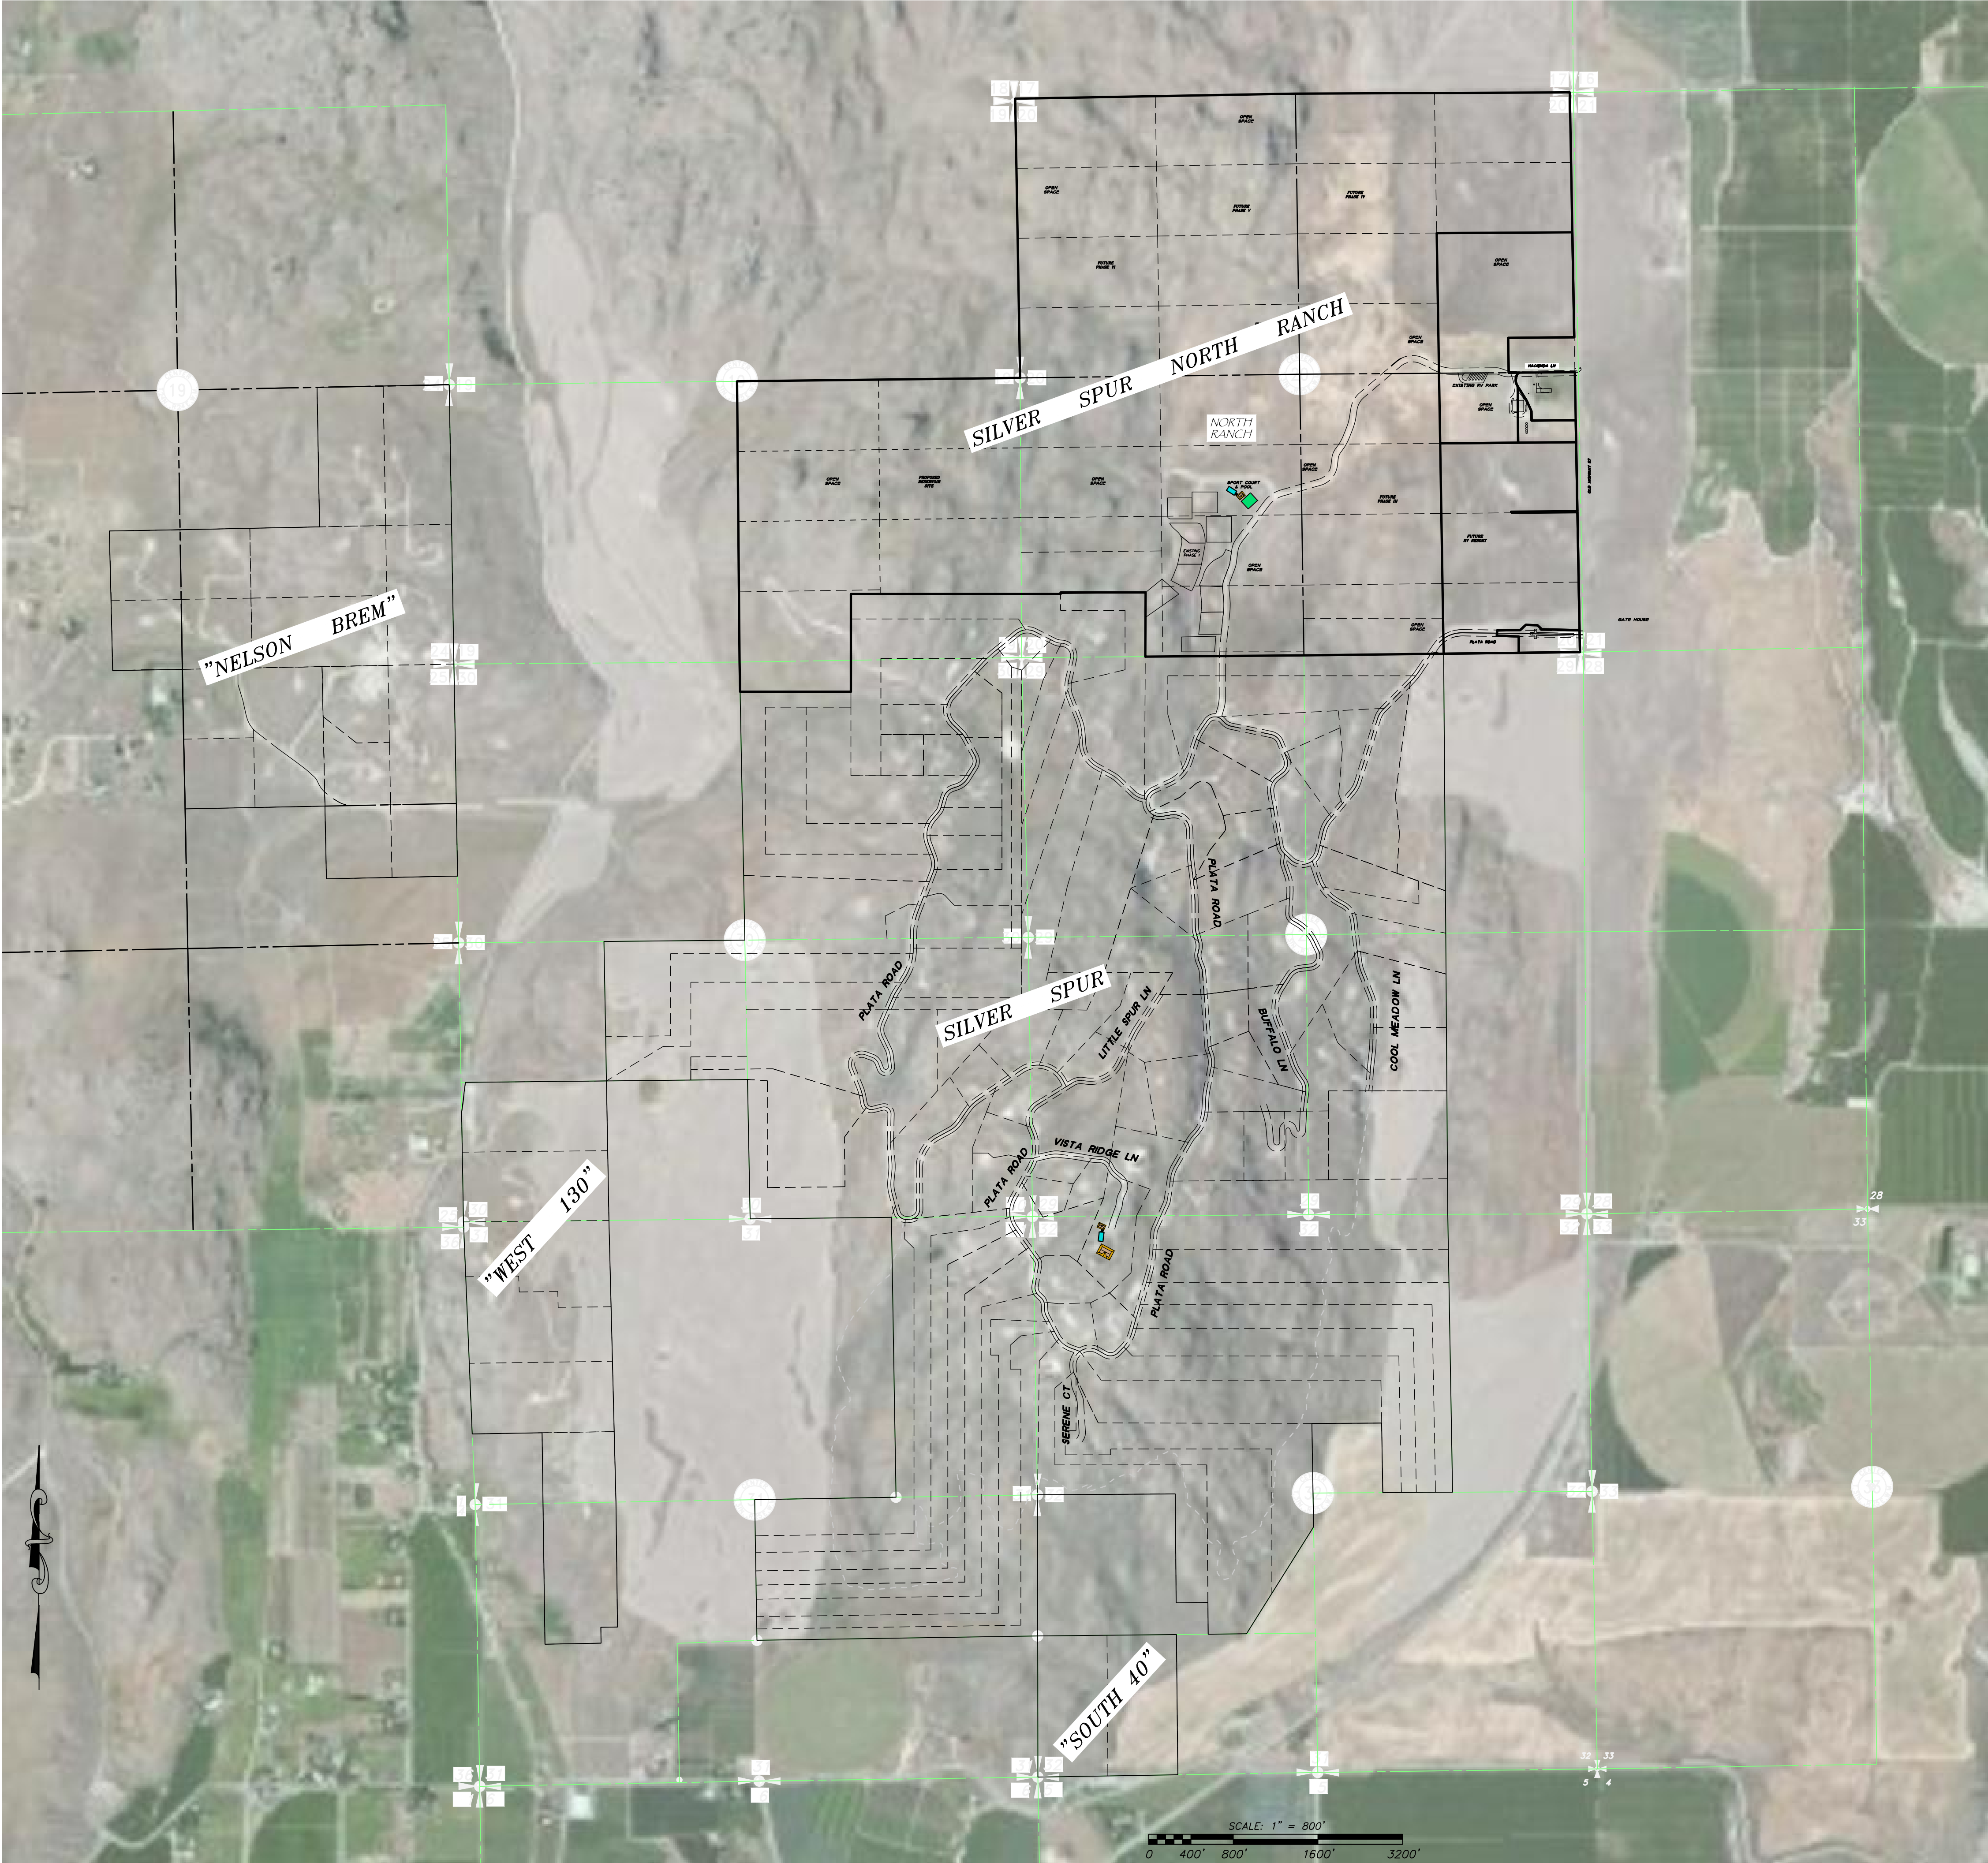

*SILVER SPUR RANCH*

IN SECTIONS 19, 20, 29, 30, 31 & 32  
T.31N., R.25.E., W.M., & SECTIONS 24 & 25,  
T.31N., R.24.E., W.M. OKANOGAN COUNTY, WA

| <i>SILVER SPUR RANCH</i> | <i>#PLATTED LOTS</i> | <i>ACRES</i> |
|--------------------------|----------------------|--------------|
| SILVER SPUR:             | 116                  | 1294         |
| SILVER SPUR NORTH RANCH: | 52                   | 759          |
| "WEST 130":              | 6                    | 135          |
| "SOUTH 40":              | 2                    | 40           |
| "NELSON BREM":           | 18                   | 233          |
| TOTAL:                   | 194                  | 2461         |

SILVER SPUR EXISTING PARCELS EXHIBIT MAP



**Erlandsen**  
SURVEYING | PLANNING | ENGINEERING | GIS

http://www.erlandsen.com

**SHEET 1 OF 3**

DRAWN BY: CJD      LAYOUT: Existing  
DATE: 12-16-14      FILE NO: 20050137-01PHASES PRELIM\_PLAT  
SCALE: 1" = 800'      JOB NO: 20050137.0001

BREWSTER (509) 689-2529  
CHELAN (509) 682-4189  
E. WENATCHEE (509) 894-2562  
EPHRATA (509) 754-3326

TOLL FREE (800) 732-7442