


RECORD OF SURVEY

A PORTION OF THE E1/2SE1/4 OF SECTION 17
AND THE W1/2SW1/4 OF SECTION 16
TOWNSHIP 4 NORTH, RANGE 5 WEST, BOISE MERIDIAN
CANYON COUNTY, IDAHO

This map is furnished as an accommodation strictly for the purposes of generally locating the land. It does not represent a survey of the land or imply any representations as to the size, area, or any other facts related to the land shown hereon.

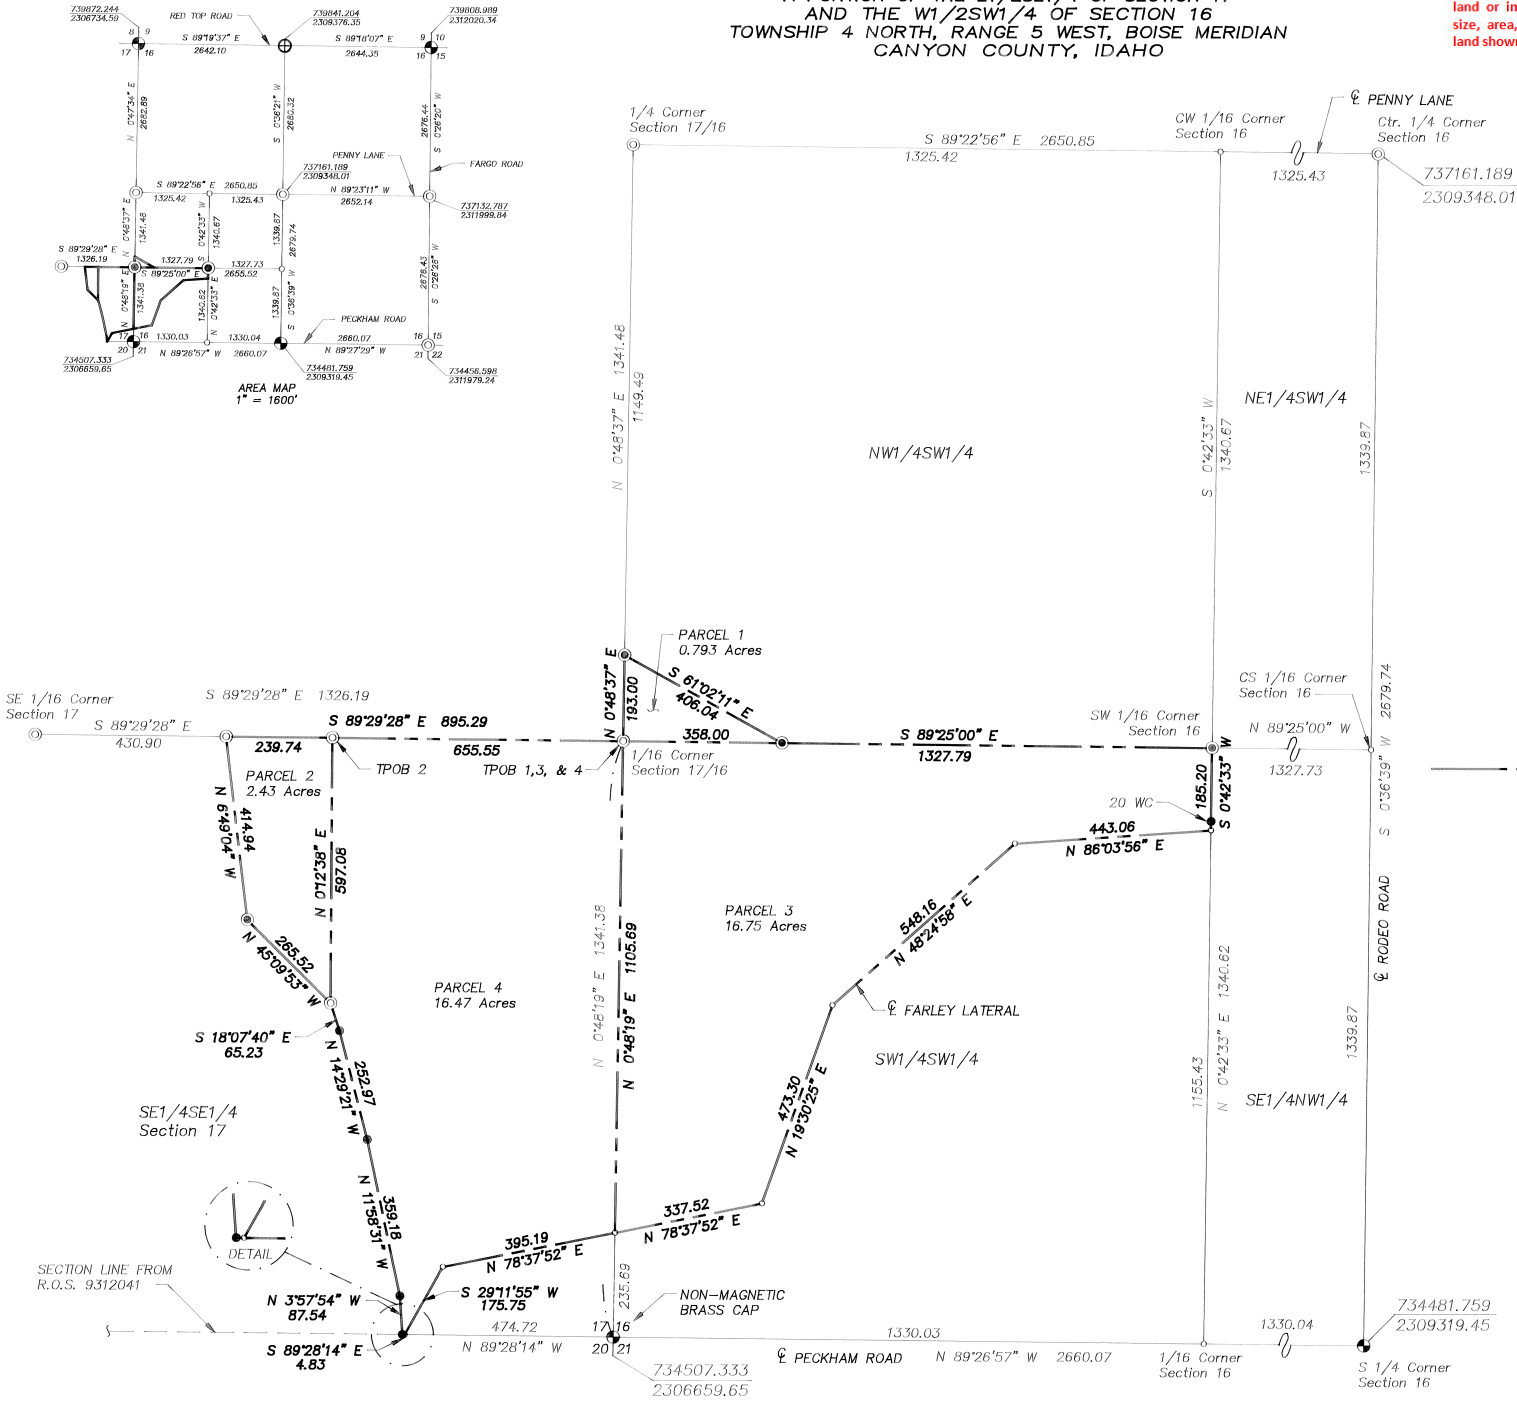

BASIS OF BEARING:
IDAHO STATE PLANE COORDINATES
WEST ZONE (By G.P.S.)
COORDINATES SHOWN ARE SEA LEVEL
COMBINATION FACTOR 1.00005869

Reference Surveys
R.O.S. Inst. No. 9312041
R.O.S. Inst. No. 8625849

SCALE: 1" = 200'

LEGEND

- BRASS CAP MONUMENT - FOUND
- 5/8" REBAR - FOUND
- 5/8" REBAR - SET WITH PLASTIC CAP
- 1" PIPE - FOUND
- 1/2" REBAR - SET WITH PLASTIC CAP
- 1/2" REBAR - FOUND
- PK NAIL & BRASS WASHER
- CALCULATED POINT
- PROPERTY BOUNDARY LINE
- W.C. WITNESS CORNER
- () DATA OF RECORD

CERTIFICATION

I, Greg L. Skinner, do hereby certify that I am a Professional Land Surveyor, licensed by the State of Idaho, and that this map has been prepared from an actual survey made on the ground under my direct supervision, that this map is an accurate representation of said survey, and that it is in conformity with the Corner Perpetuation and Filing Act, Idaho Code 55-1601 through 55-1612.



454-16-4-0-0-00-00
Index No. 454-17-1-0-0-00-00

SURVEY FOR:

DEBBIE SCOTT

Drawn by W.F.J.
Date: DEC. 15, 1994
Book:
Job No. DE0294



