



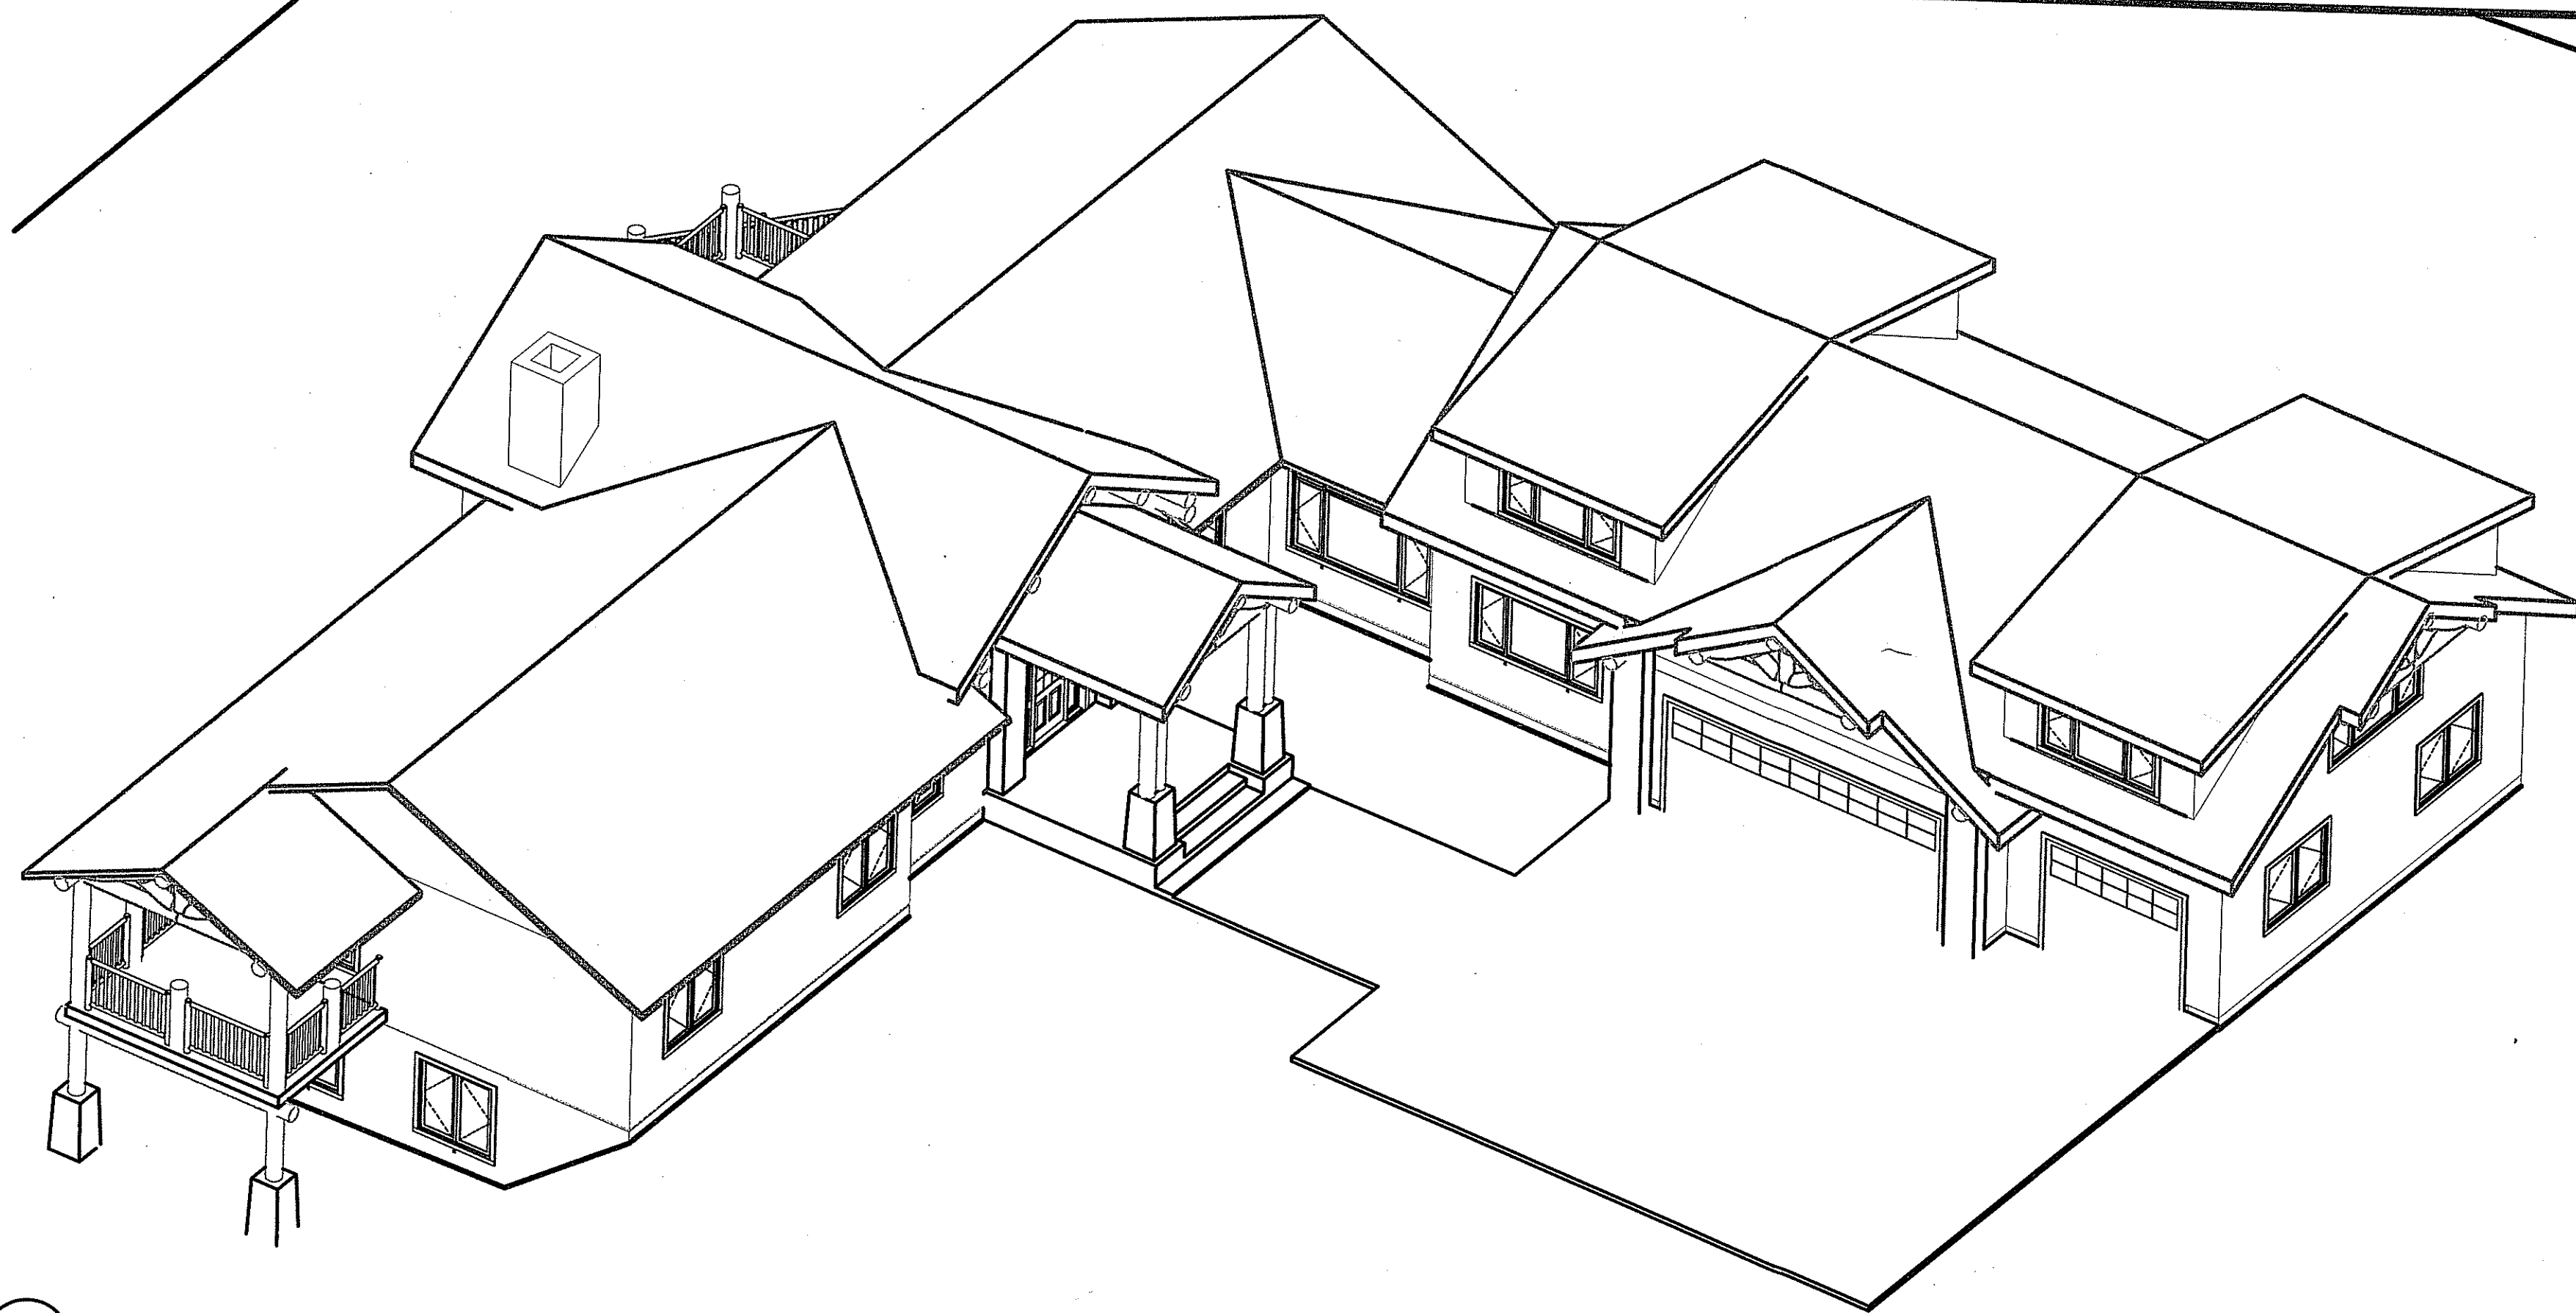


1 BIRDSEYE VIEW
SCALE: 1/8" = 1'-0"

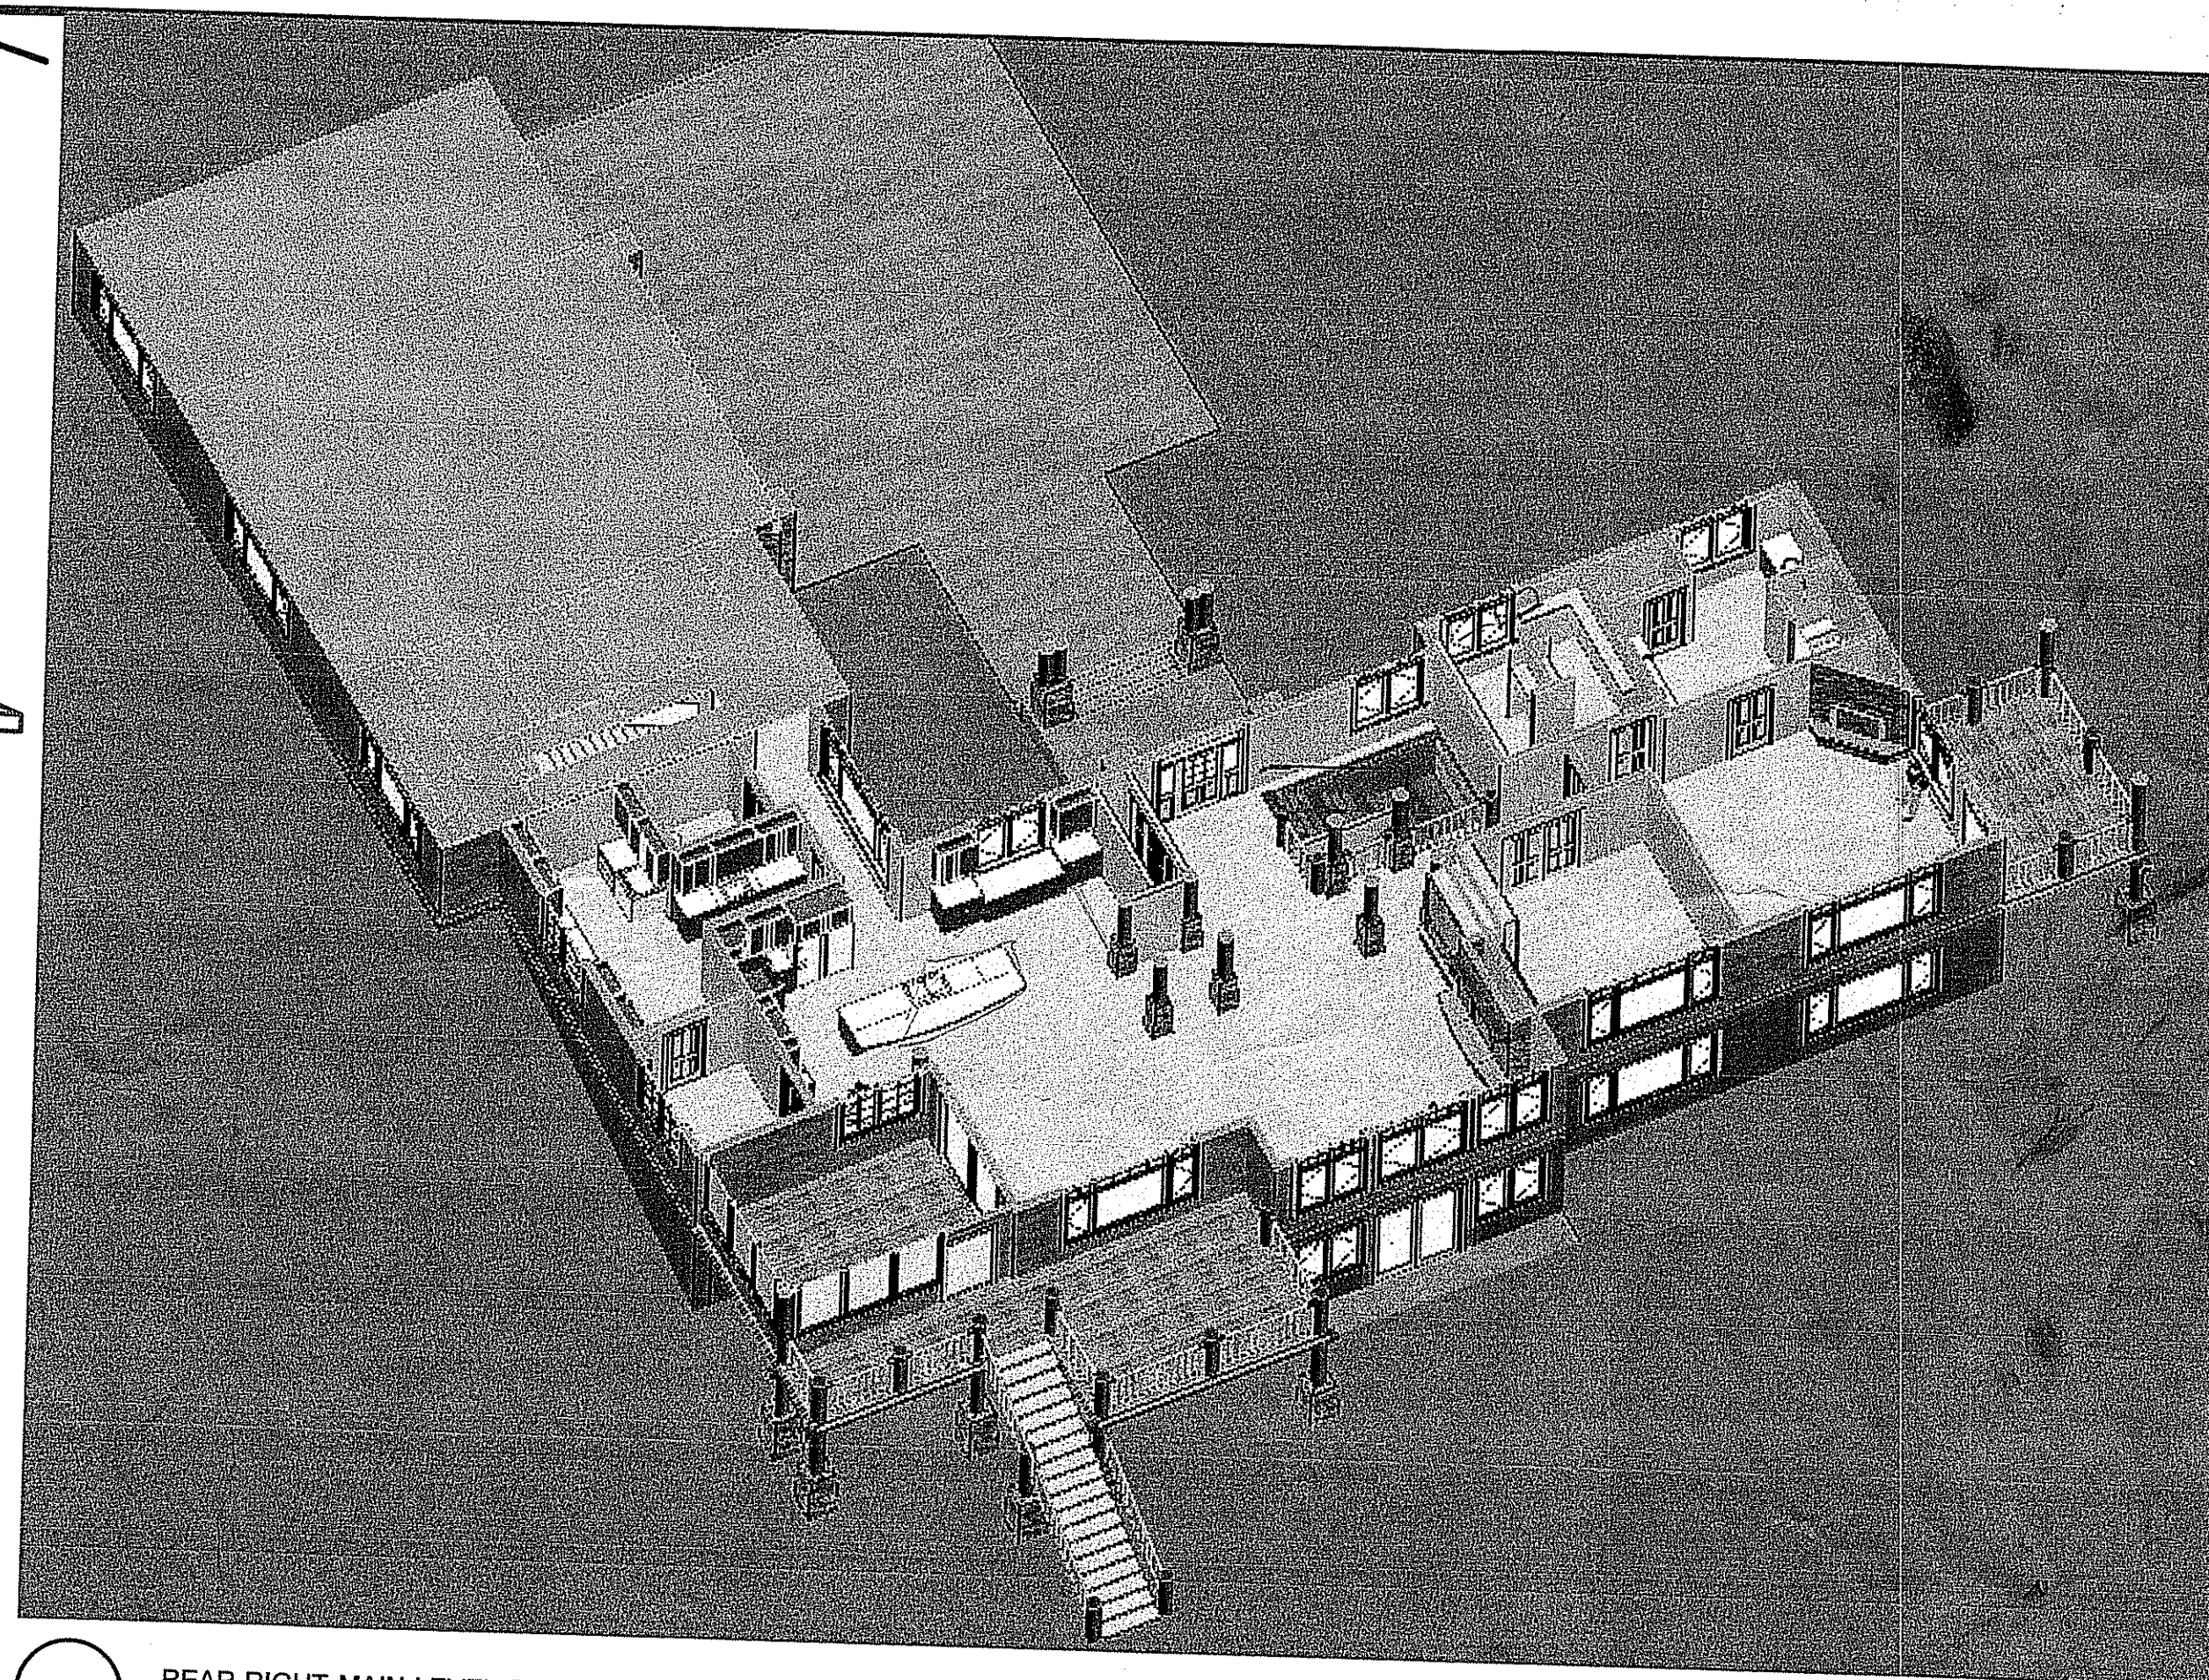


2 REAR-RIGHT MAIN LEVEL CUTAWAY
SCALE: 1/4" = 1'-0"



3 FRONT-LEFT PERSPECTIVE
SCALE: 1/4" = 1'-0"

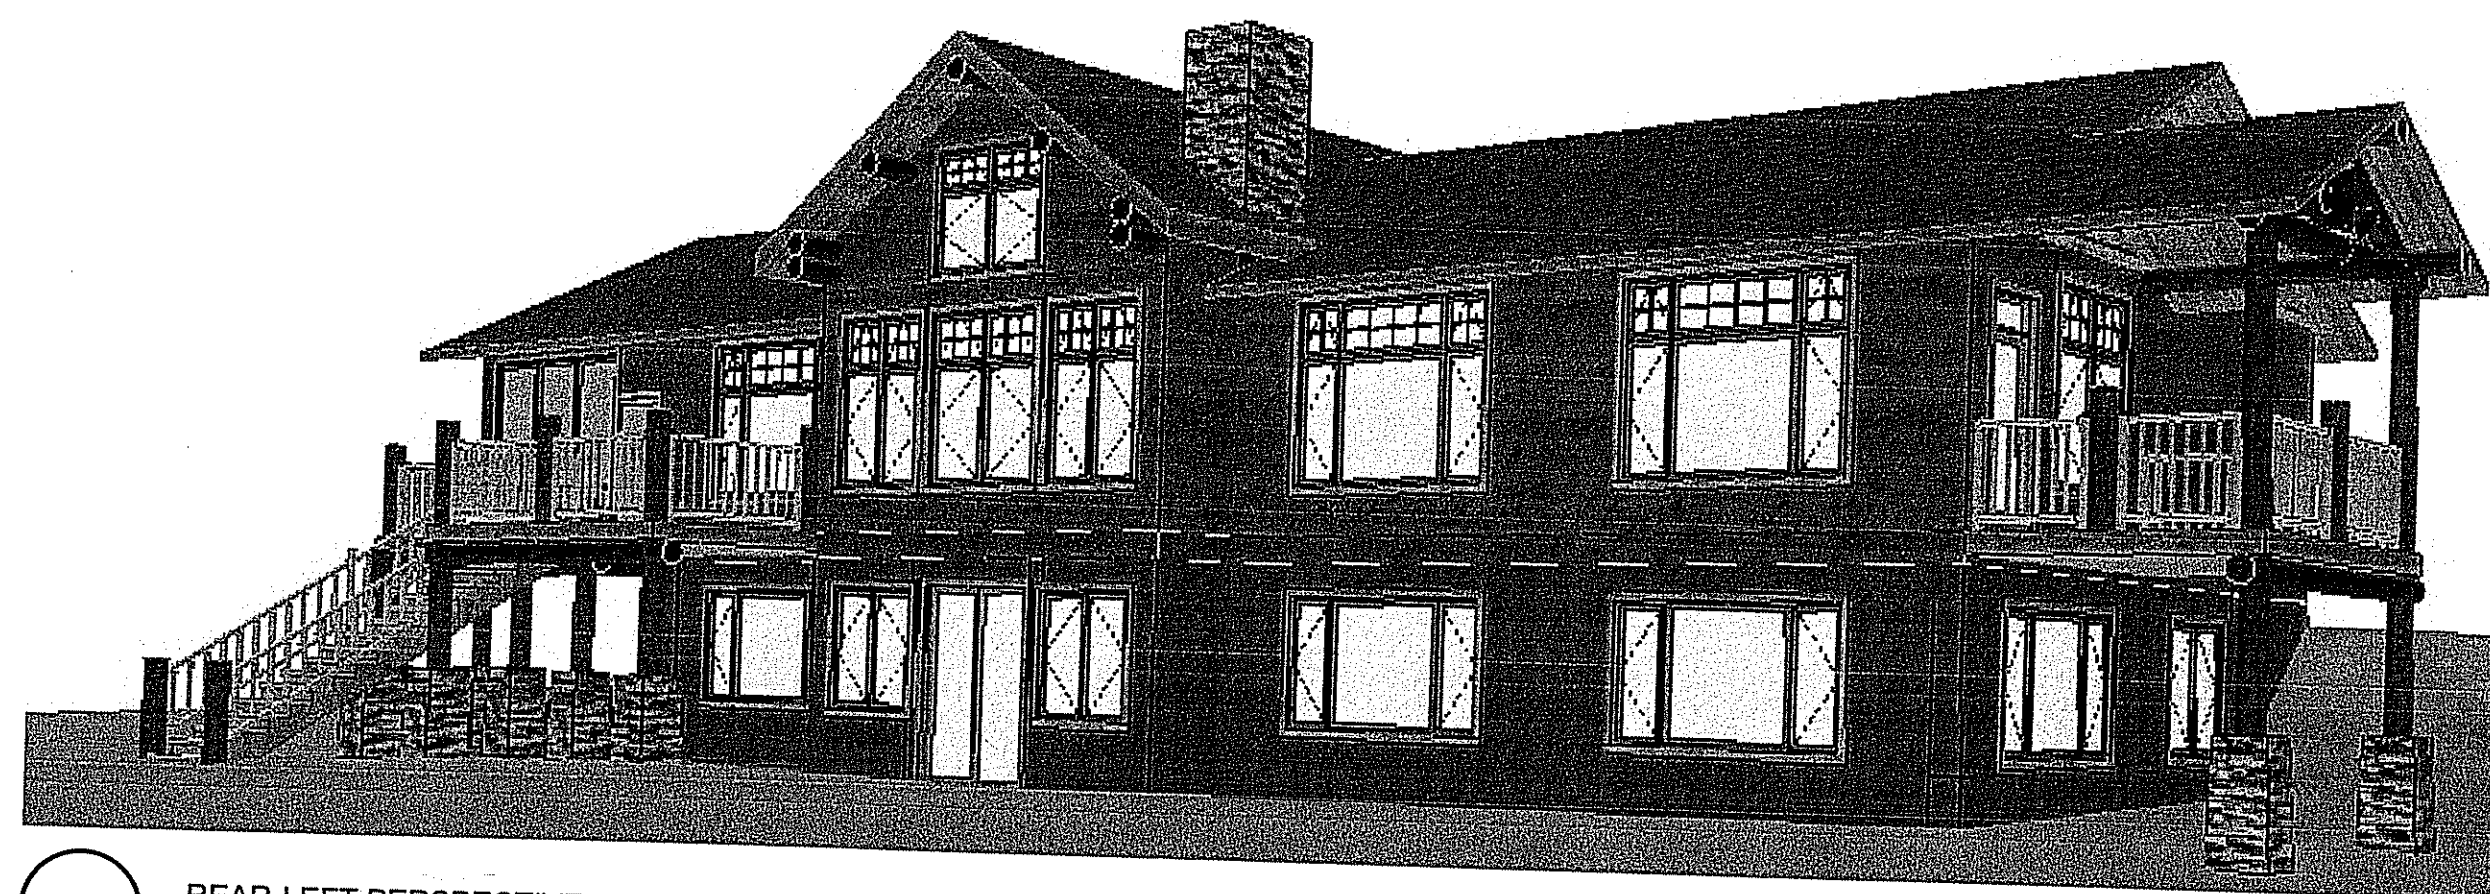

4 REAR-LEFT PERSPECTIVE
SCALE: 1/4" = 1'-0"

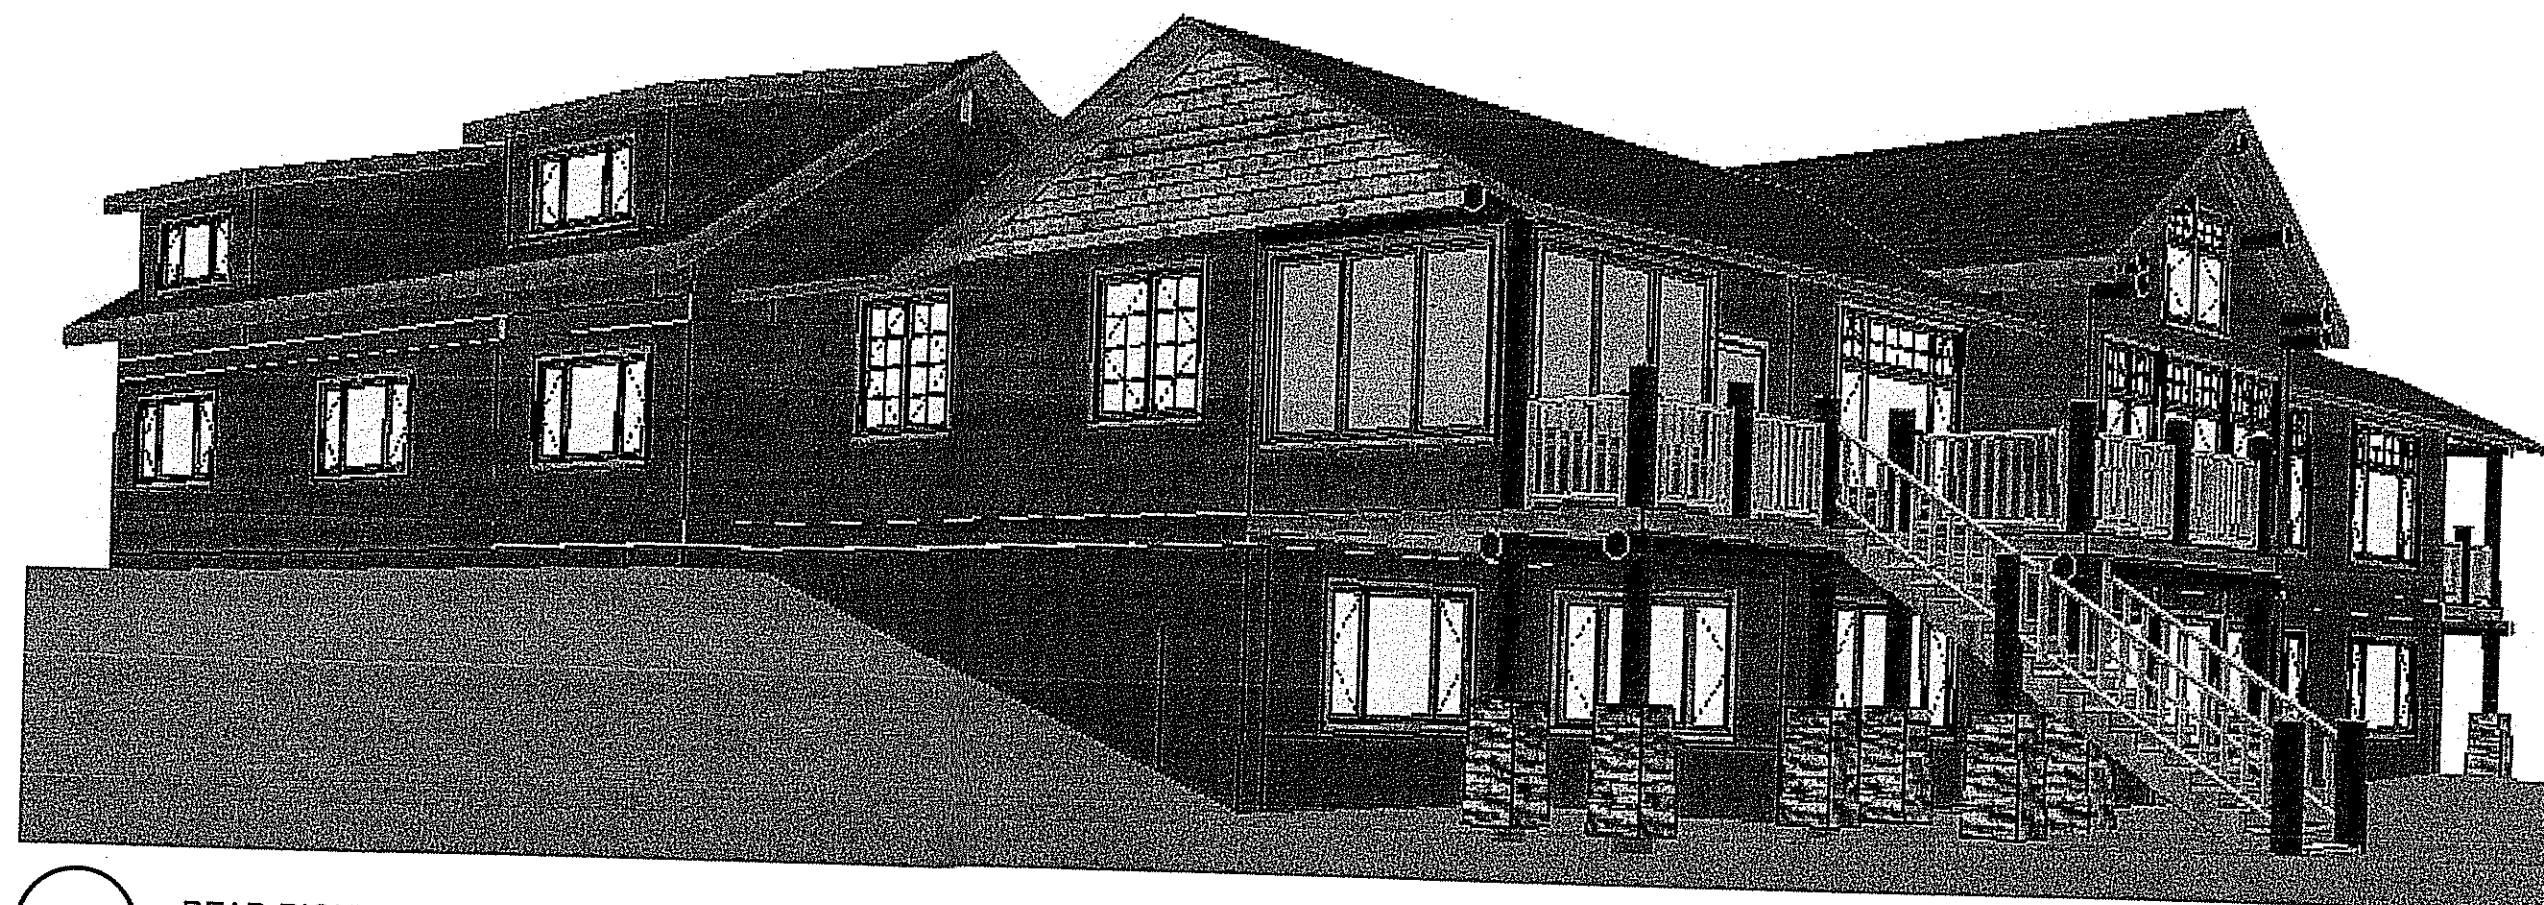

5 REAR-RIGHT PERSPECTIVE
SCALE: 1/4" = 1'-0"

REVISIONS:

MARCH 11, 2008

DEERWOOD LOG HOMES, INC.

MAIL TO: P.O. BOX 54
CENTENNIAL, WY 82055
PHONE: (307) 742-6554 FAX: (307) 745-4229

DESIGNED BY NATURE,
BUILT BY HAND



PLANS FOR:

MARSHALL

STEVE & BRENDA MARSHALL LARAMIE, WY

SHEET NO.

A-11

REVISIONS:

MARCH 11, 2008

DEERWOOD LOG HOMES, INC.

SHIP TO: P.O. BOX 54
CENTENNIAL, NY 82055
PHONE: (307) 742-6554 FAX: (307) 745-4223

DESIGNED BY NATURE,
BUILT BY HAND




PLANS FOR:

MARSHALL

STEVE & BRENDA MARSHALL LARAMIE, WY


SHEET NO:

A-21

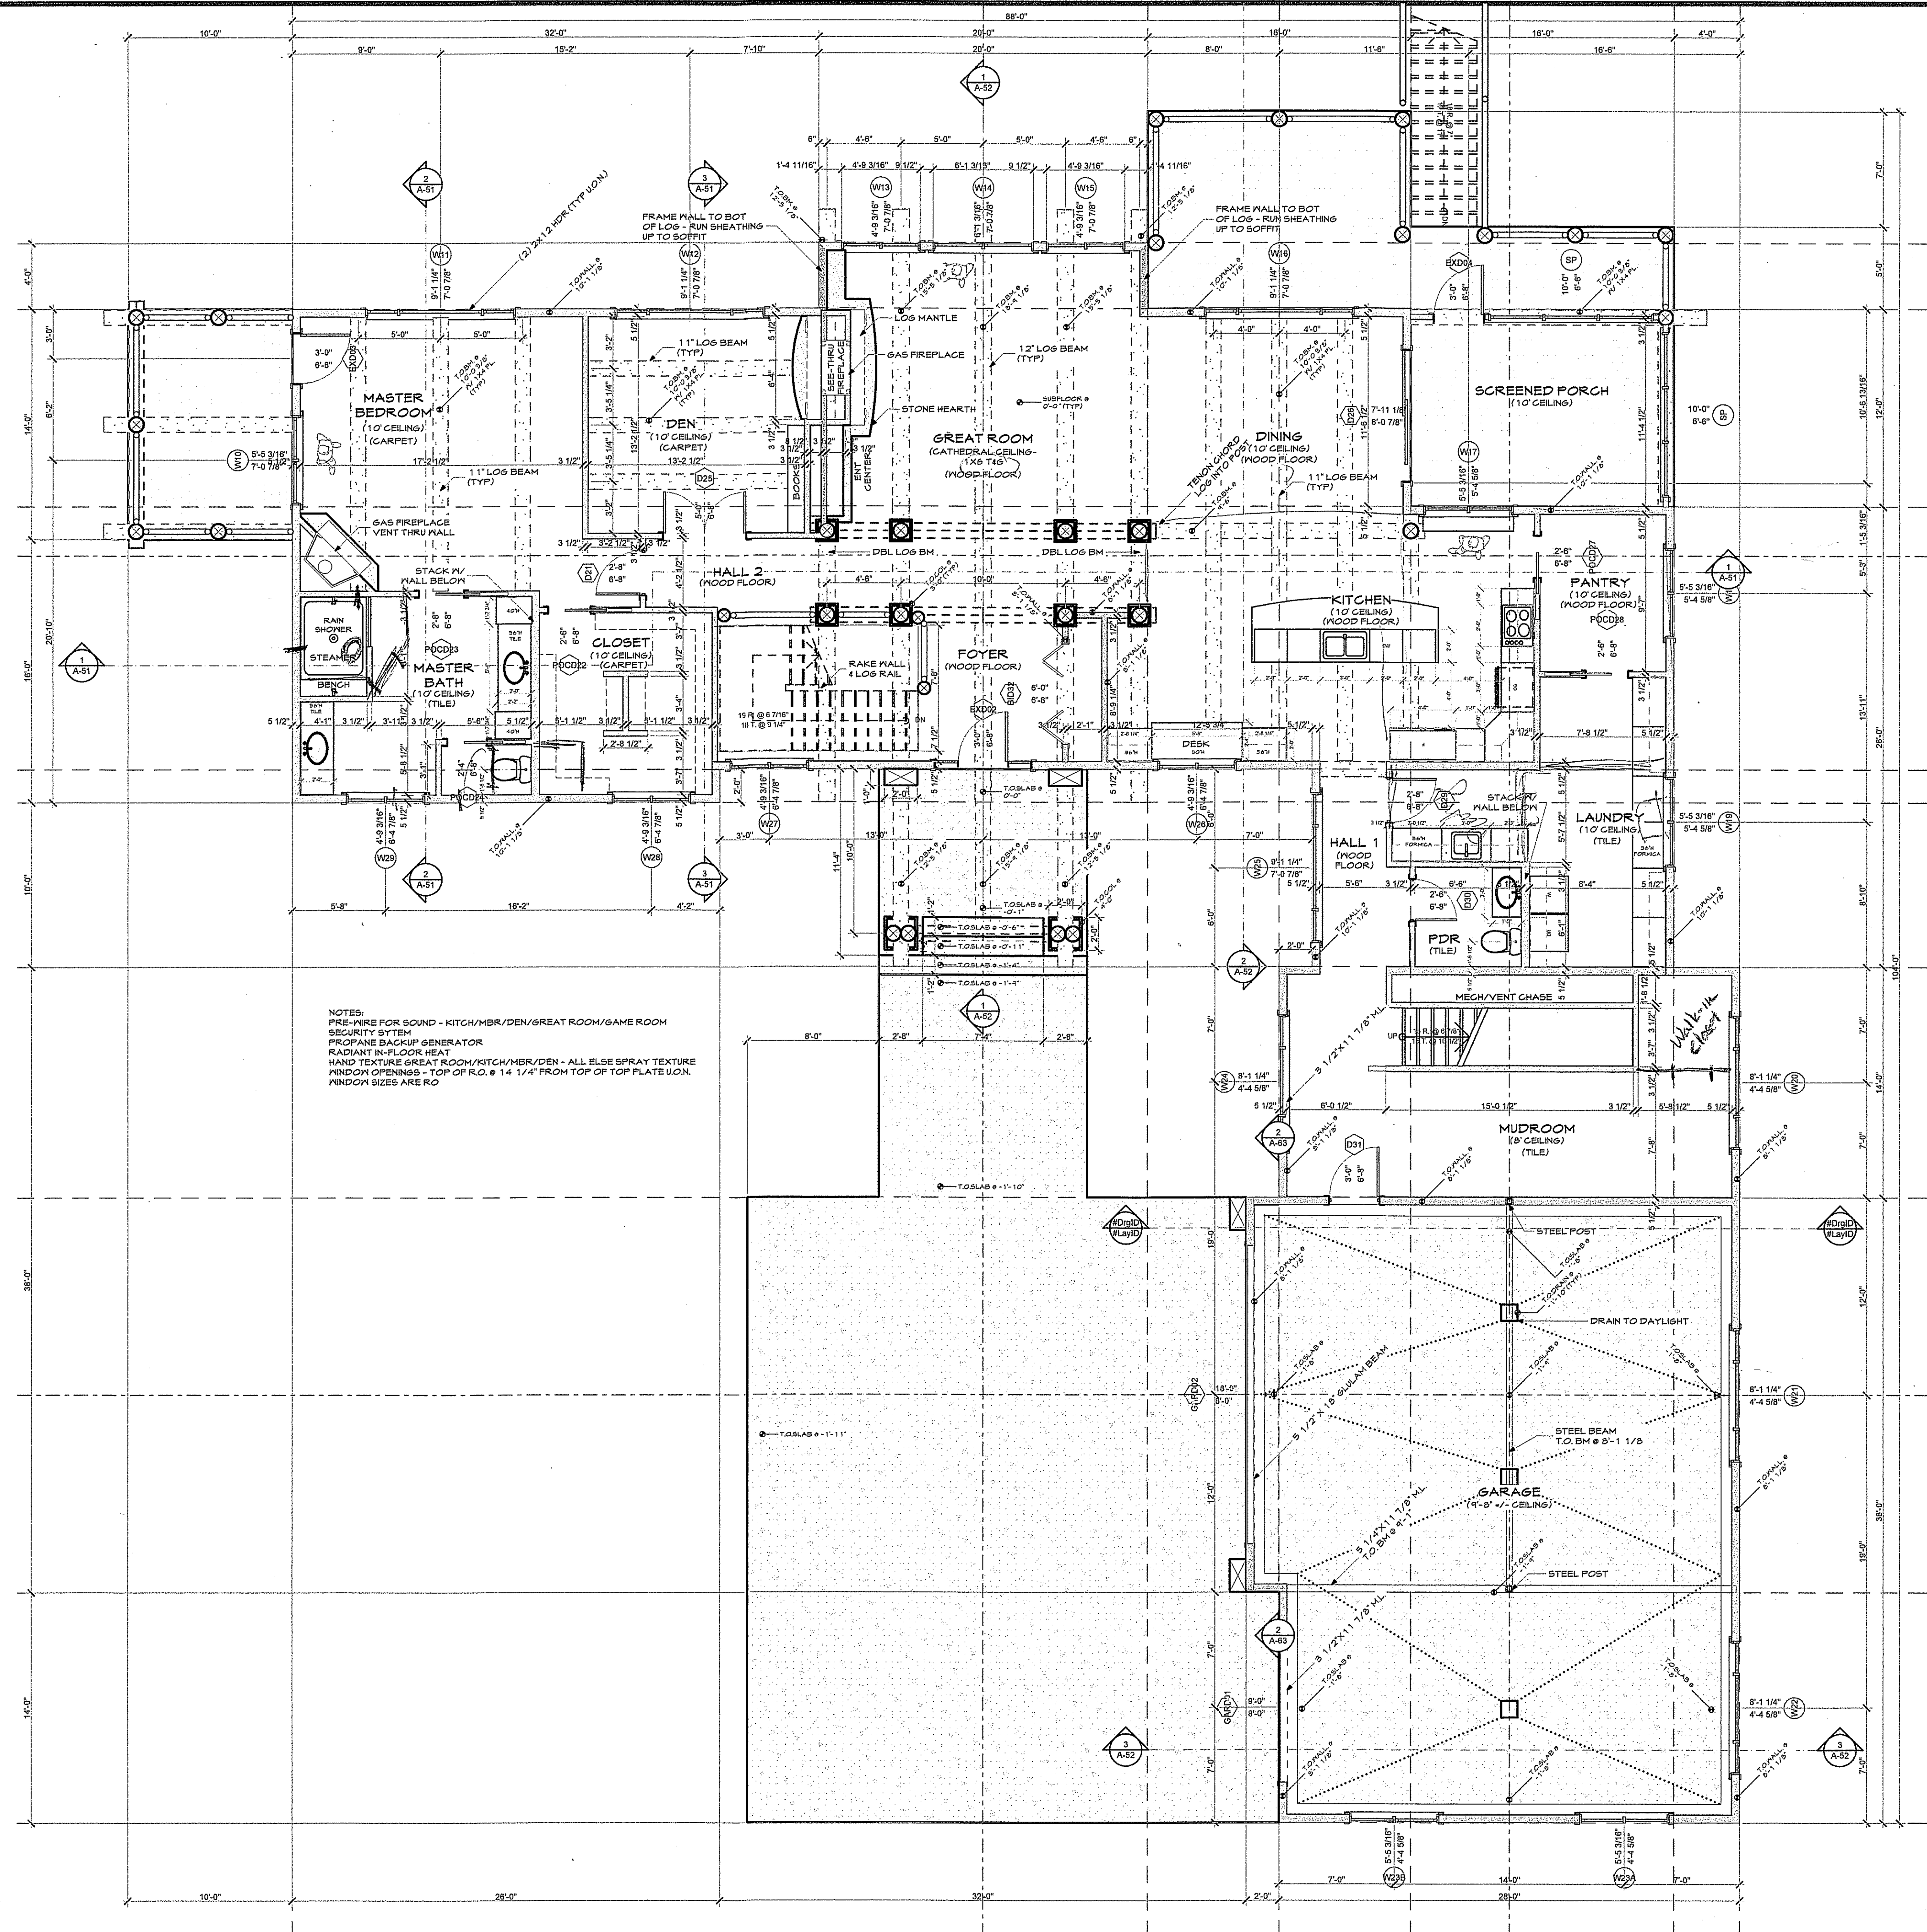


NOTES:
PRE-WIRE FOR SOUND - KITCH/MBR/DEN/GREAT ROOM/GAME ROOM
SECURITY SYSTEM
PROPANE BACKUP GENERATOR
RADIANT IN-FLOOR HEAT
HAND TEXTURE GREAT ROOM/KITCH/MBR/DEN - ALL ELSE SPRAY TEXTURE
WINDOW OPENINGS - TOP OF R.O. @ 14 1/4" FROM TOP OF TOP PLATE U.O.N.
WINDOW SIZES ARE R.O.

MAIN LEVEL PLAN
SCALE: 3/16" = 1'-0"

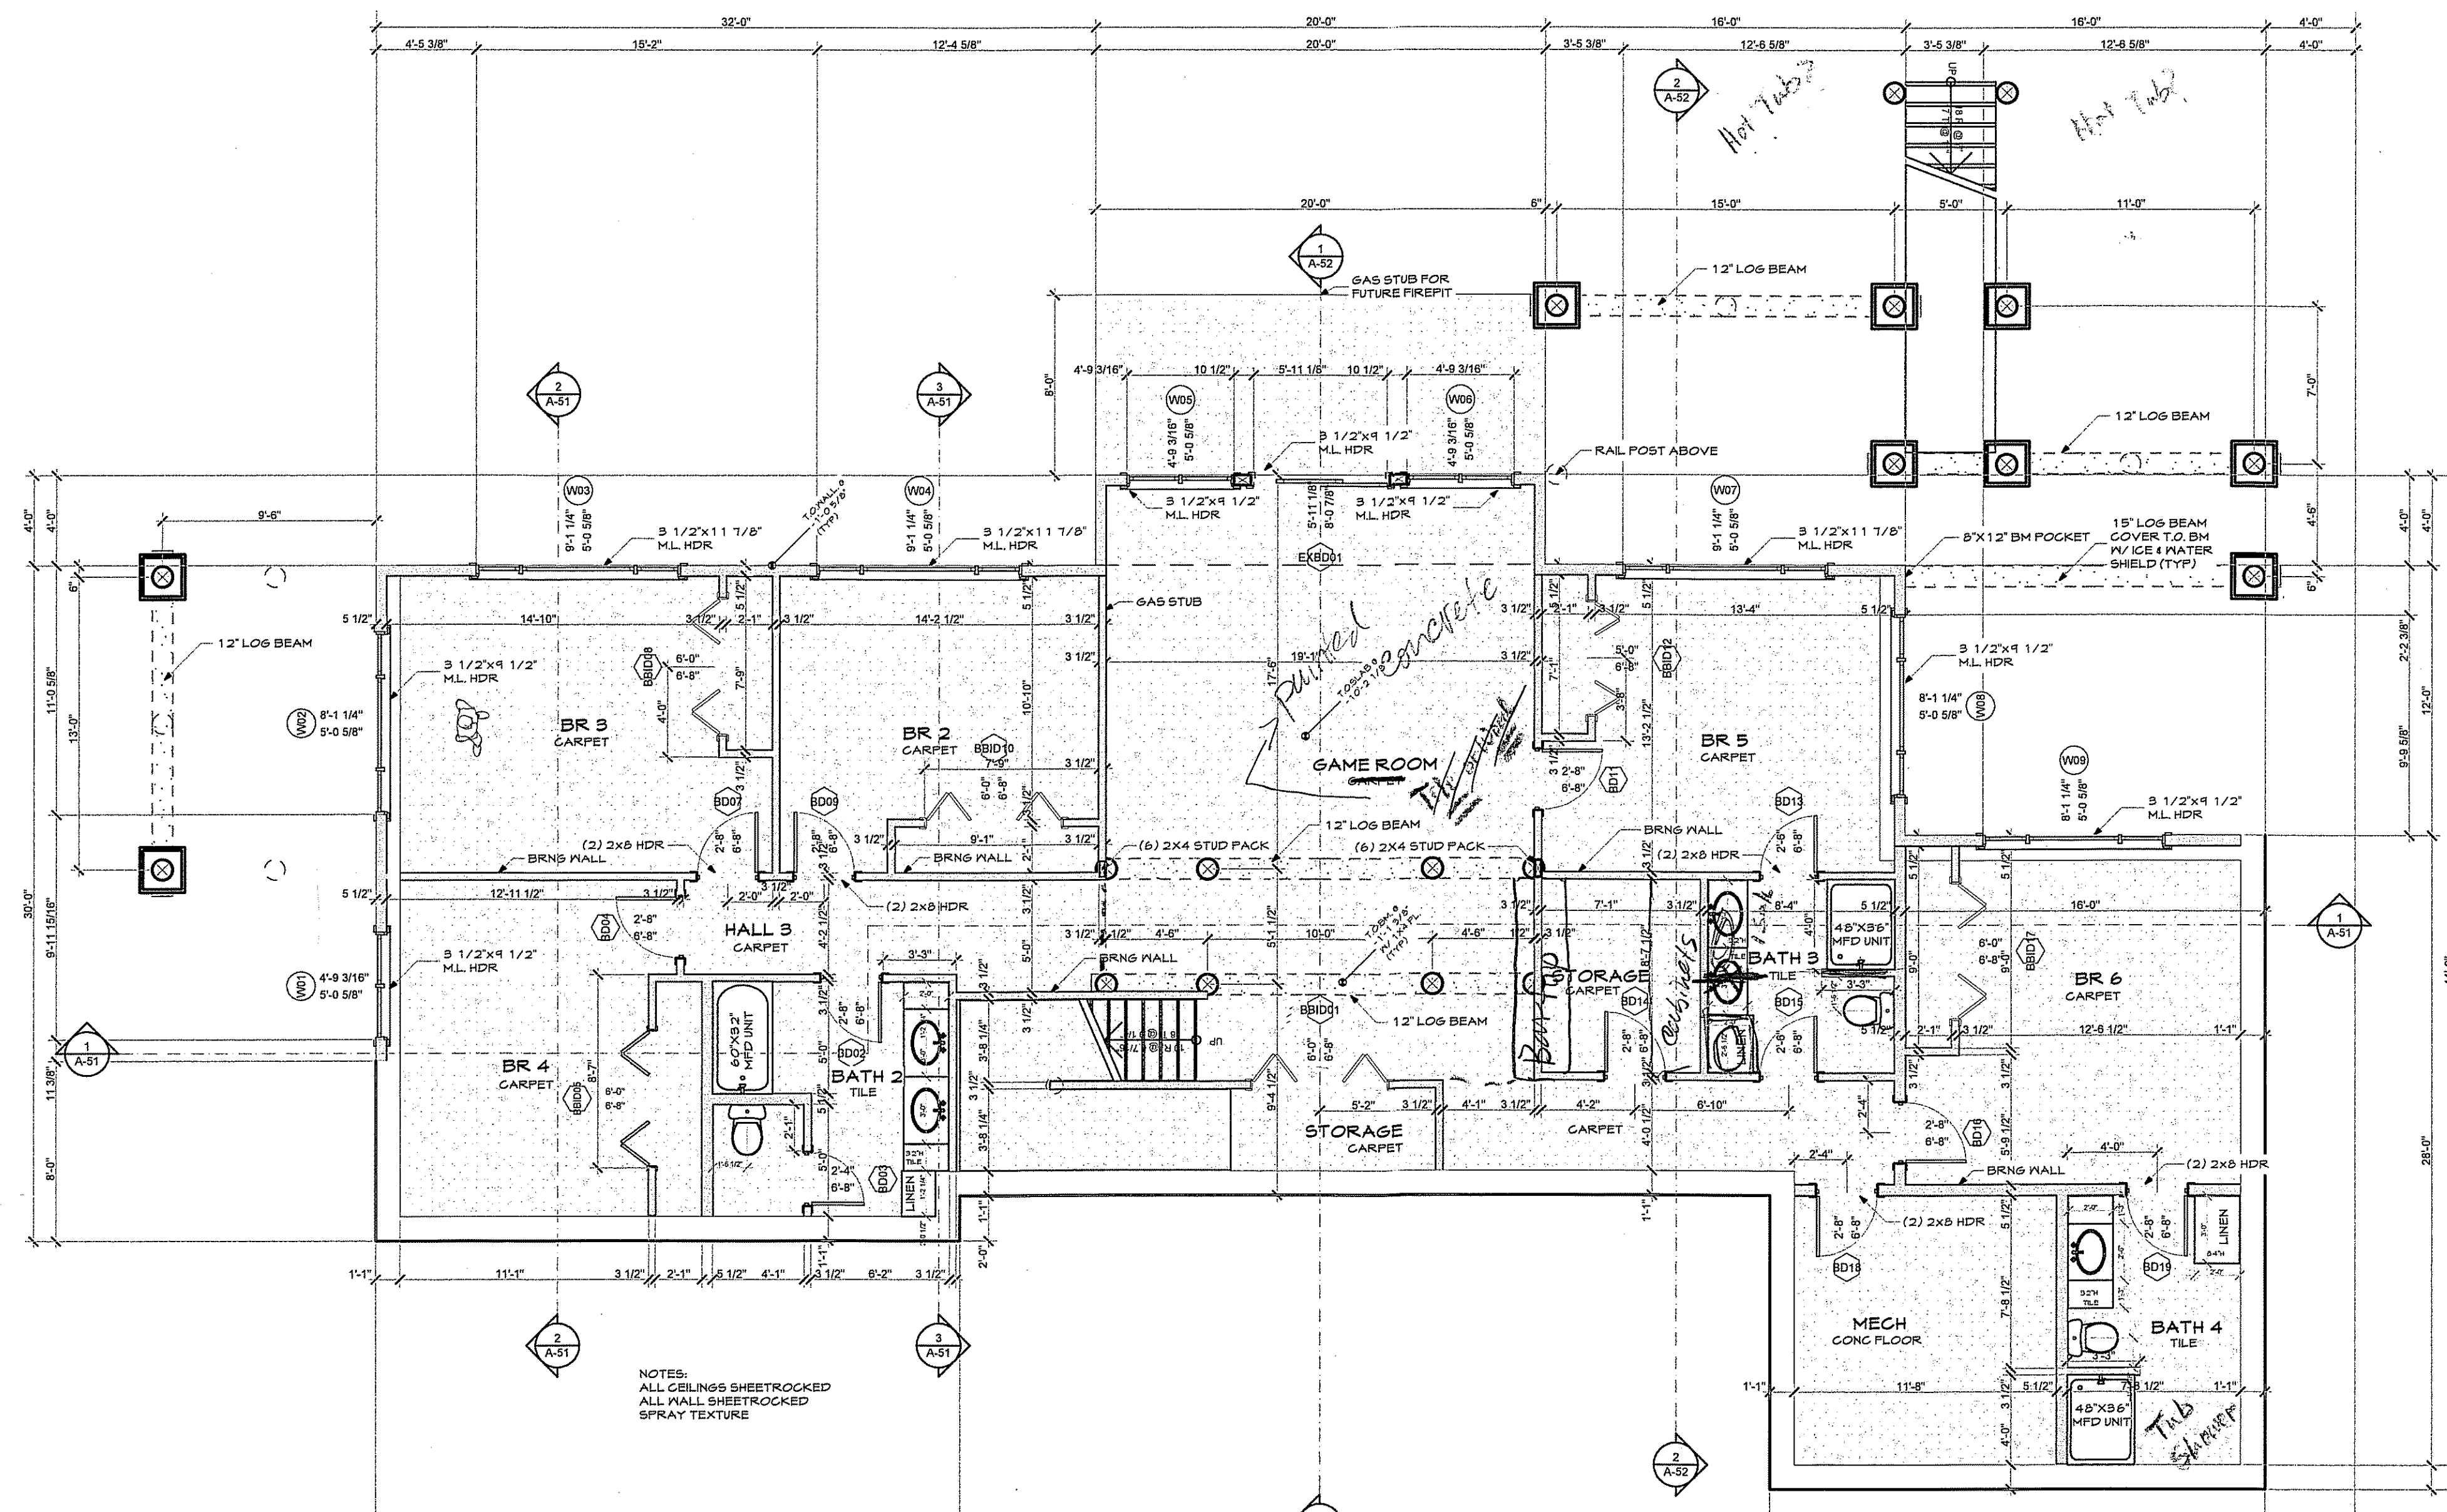

1 BASEMENT PLAN
SCALE: 3/16" = 1'-0"

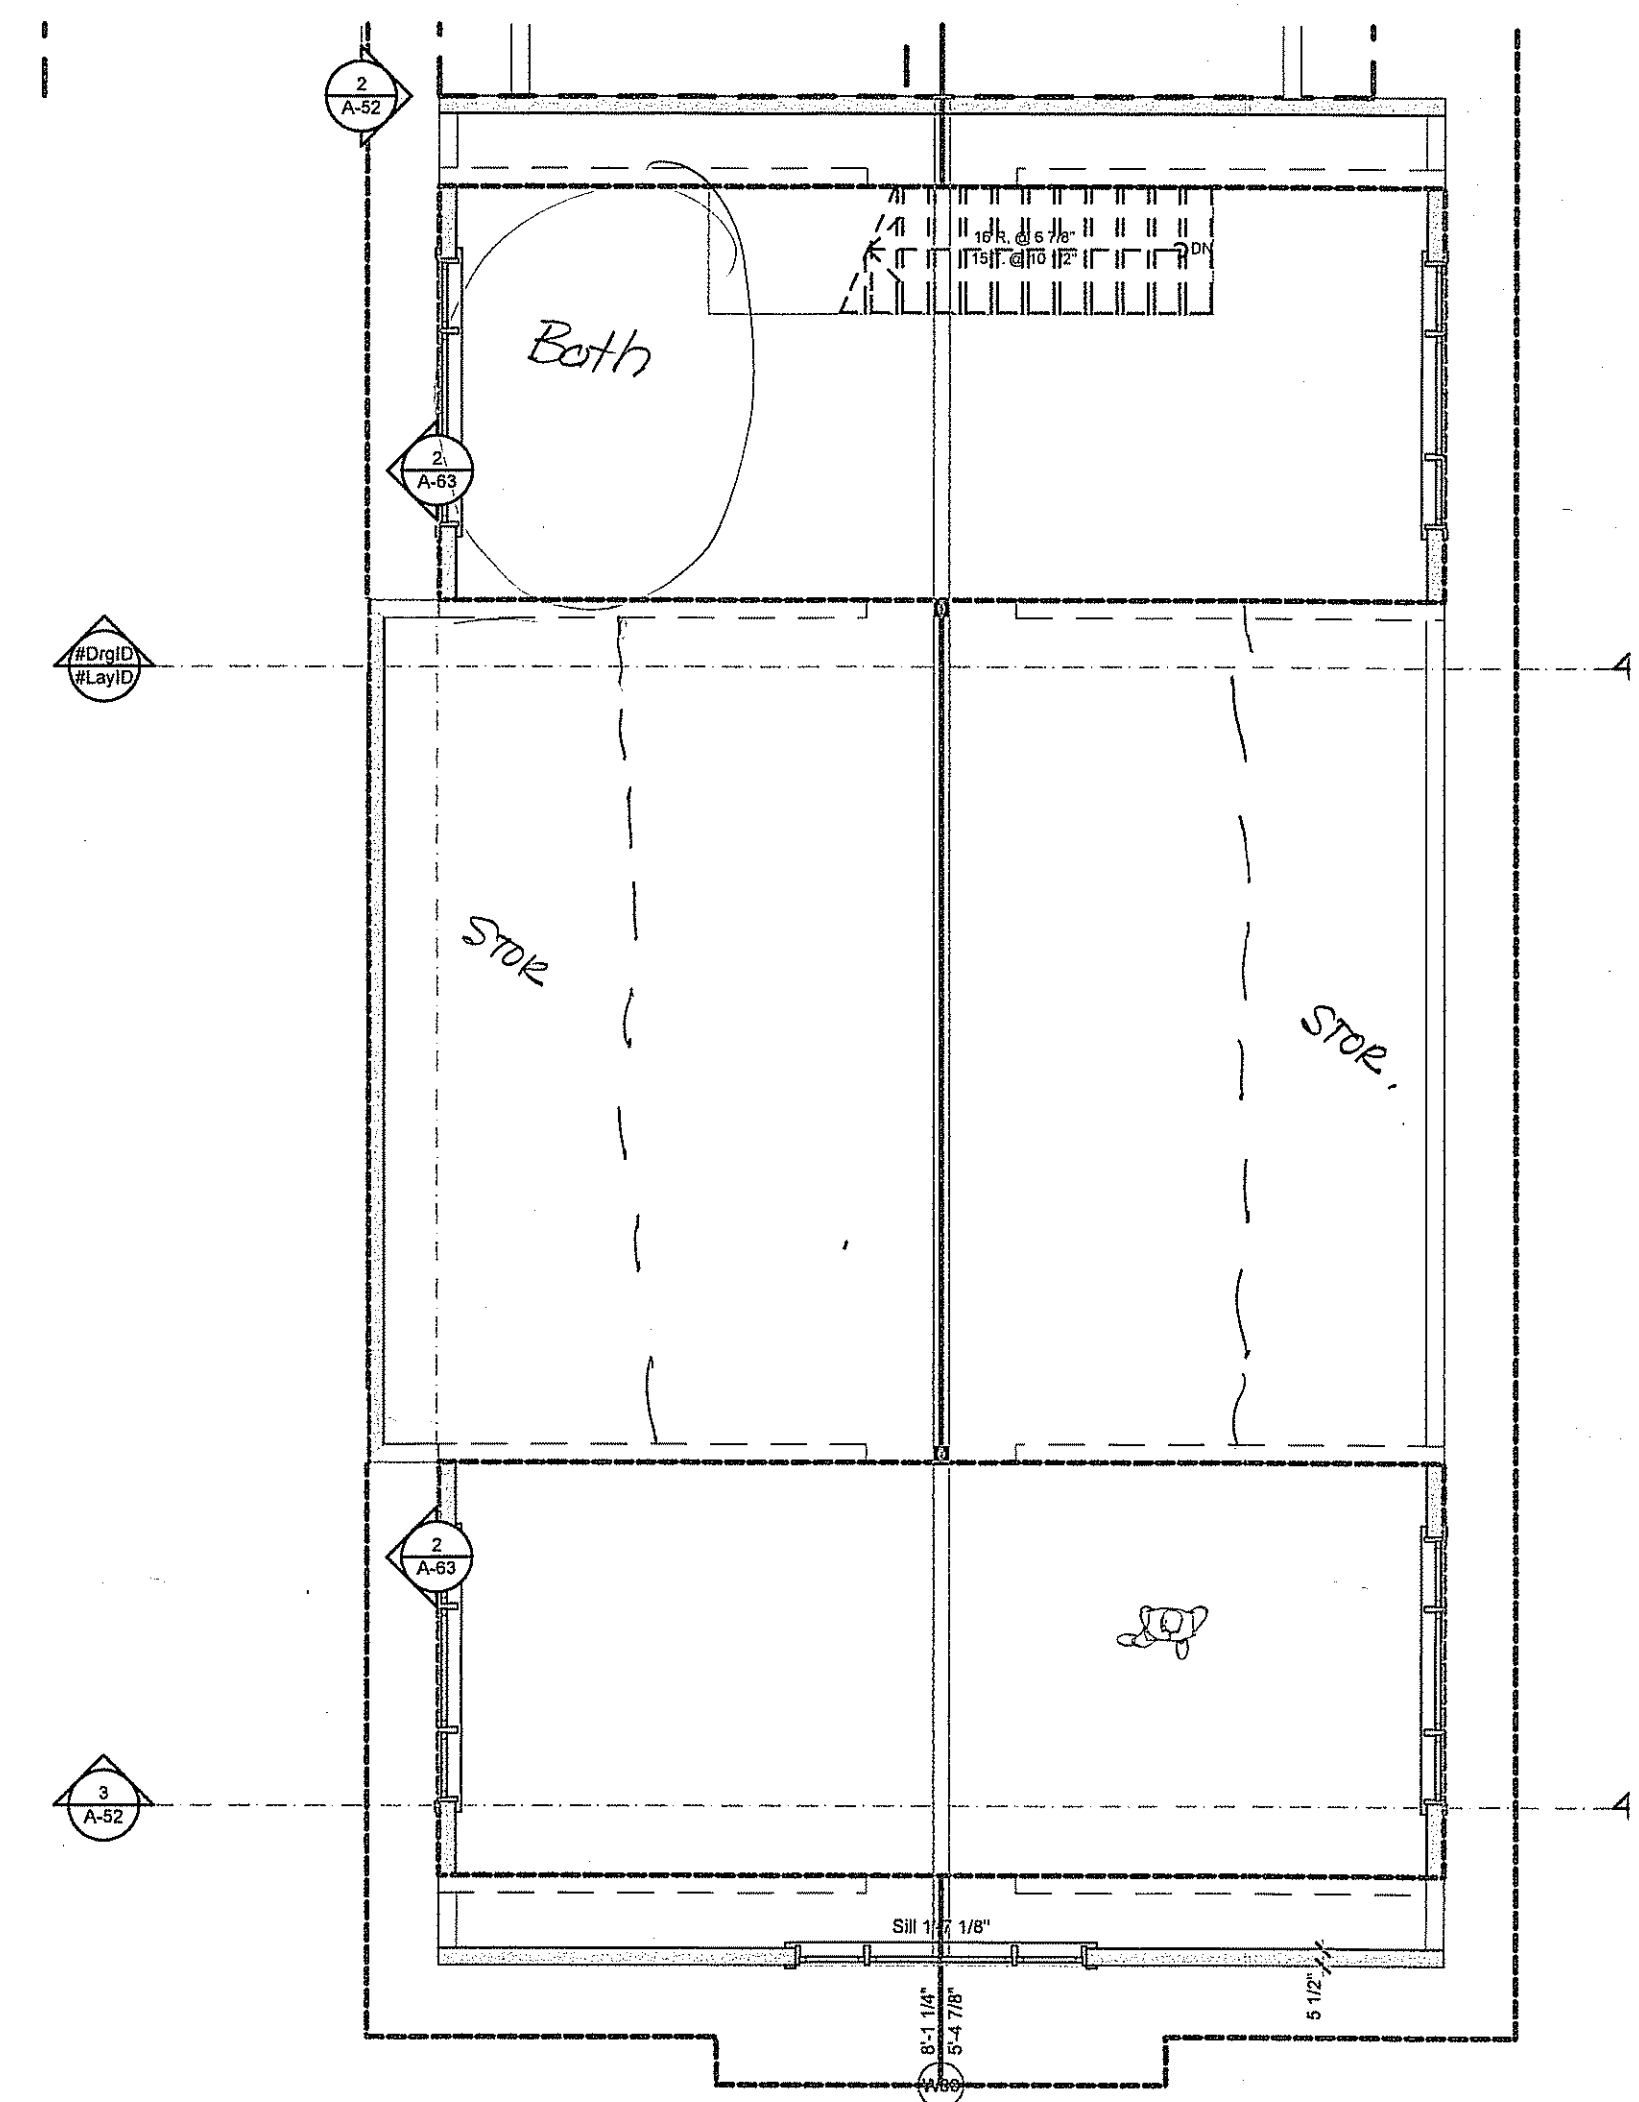


2 2ND LEVEL PLAN
SCALE: 3/16" = 1'-0"




REVISIONS:

MARCH 11, 2008

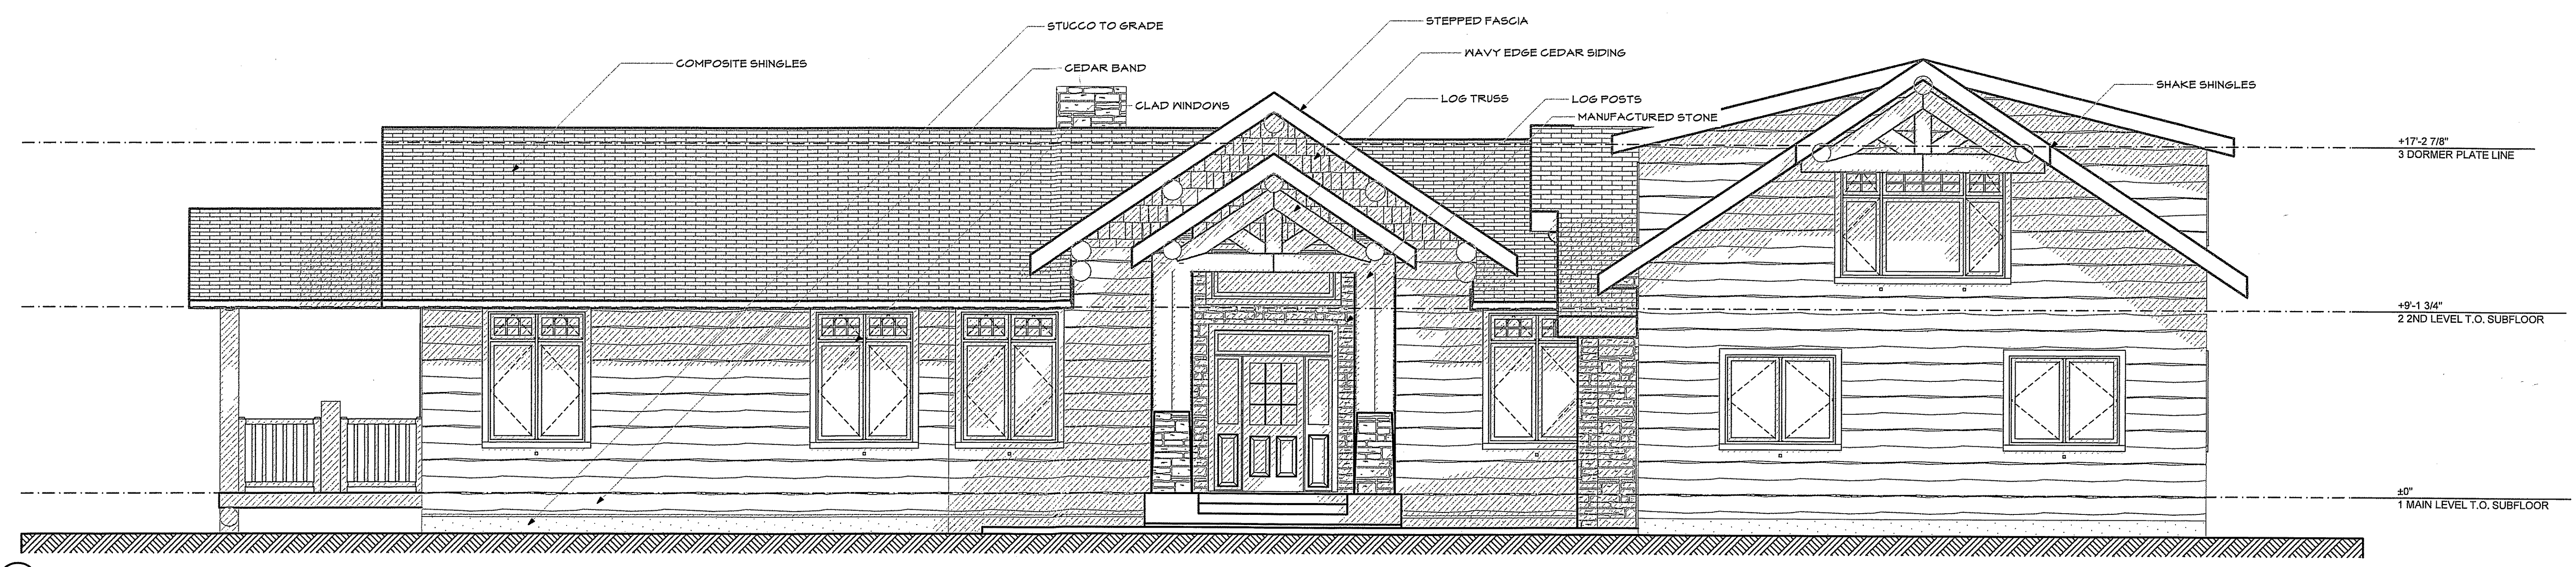

1 ELEVATION - FRONT
SCALE: 1/4" = 1'-0"

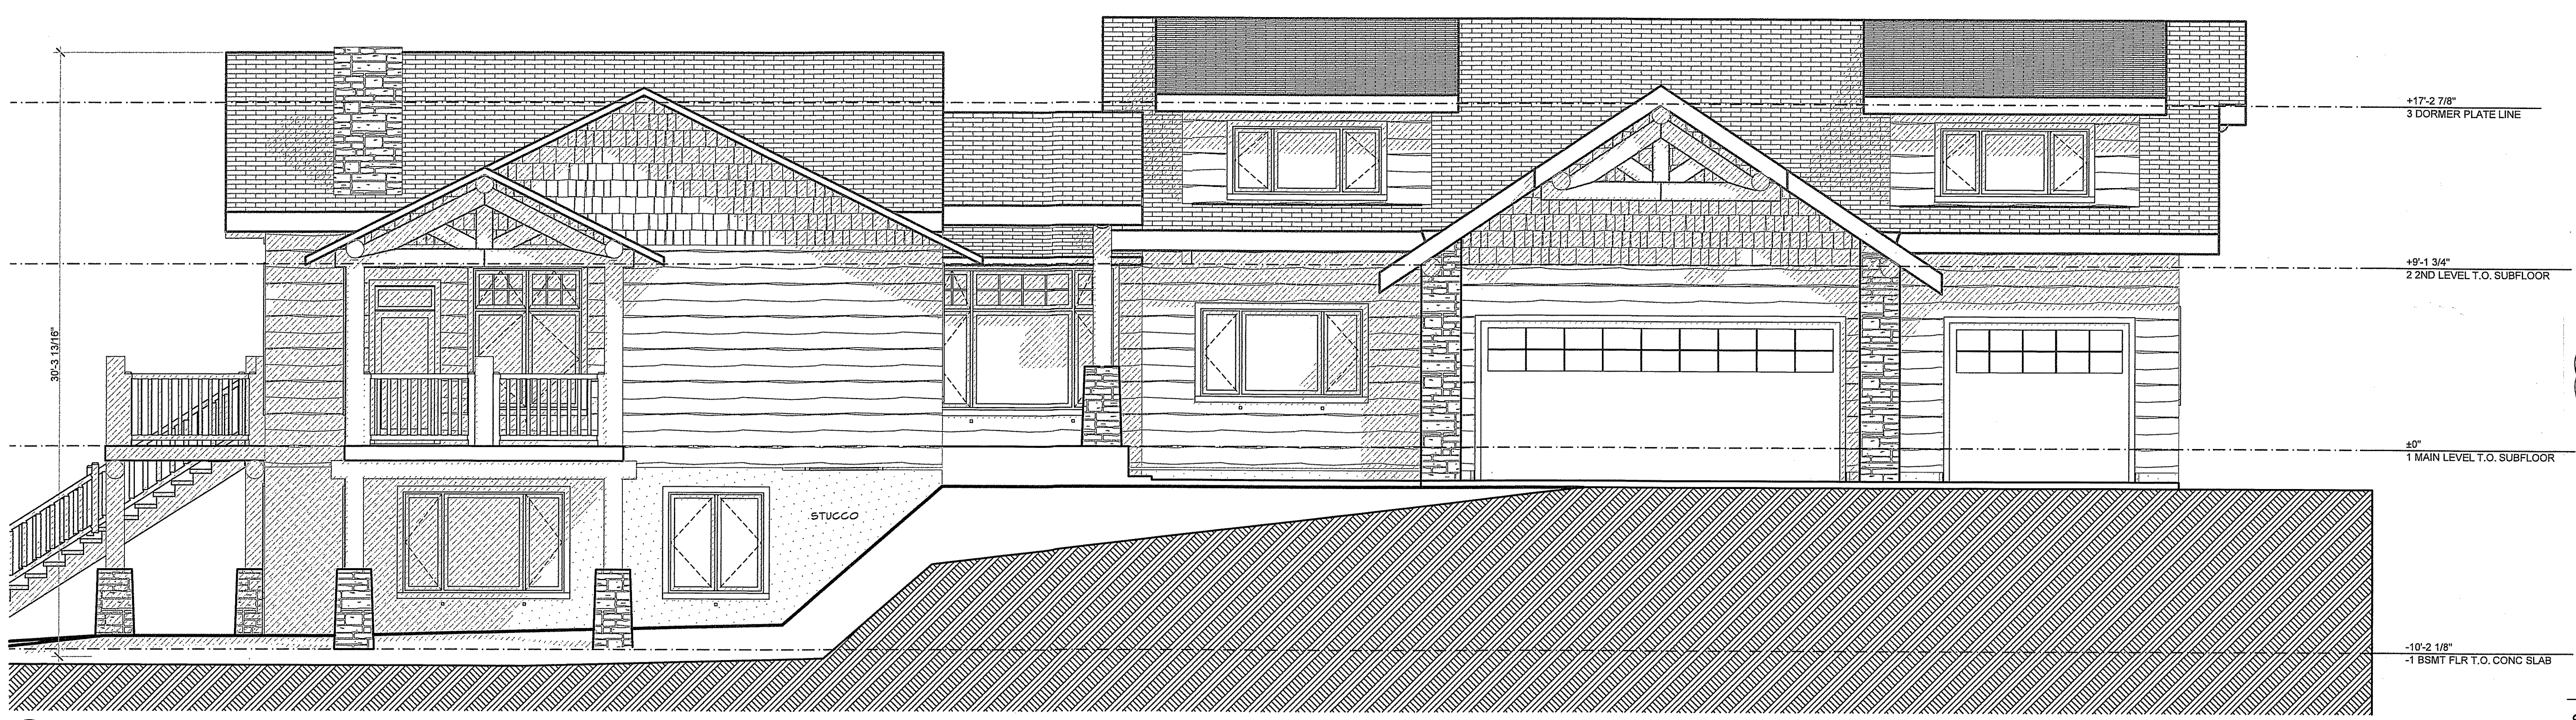

2 ELEVATION - LEFT
SCALE: 1/4" = 1'-0"

DEERWOOD LOG HOMES, INC.
MAIL TO: P.O. BOX 54
CENTENNIAL, WY 82055
PHONE: (907) 742-6554 FAX: (907) 745-4323
DESIGNED BY NATURE
BUILT BY HAND



PLANS FOR:
MARSHALL
STEVE & BRENDA MARSHALL LARAMIE, WY

SHEET NO:

A-41

REVISIONS:

MARCH 11, 2008



1 ELEVATION - REAR
SCALE: 1/4" = 1'-0"



2 ELEVATION - RIGHT
SCALE: 1/4" = 1'-0"

DEERWOOD LOG HOMES, INC.

MAIL TO: P.O. BOX 54 SHIP TO: 2192 HWY 130
CENTENNIAL, WY 82055
PHONE: (307) 742-6554 FAX: (307) 745-4223

DESIGNED BY NATURE
BUILT BY HAND



PLANS FOR:

MARSHALL

STEVE & BRENDA MARSHALL LARAMIE, WY

SHEET NO:

A-42